


C 8 J ENTERPRISES INC.

DEED: 3843-638

329

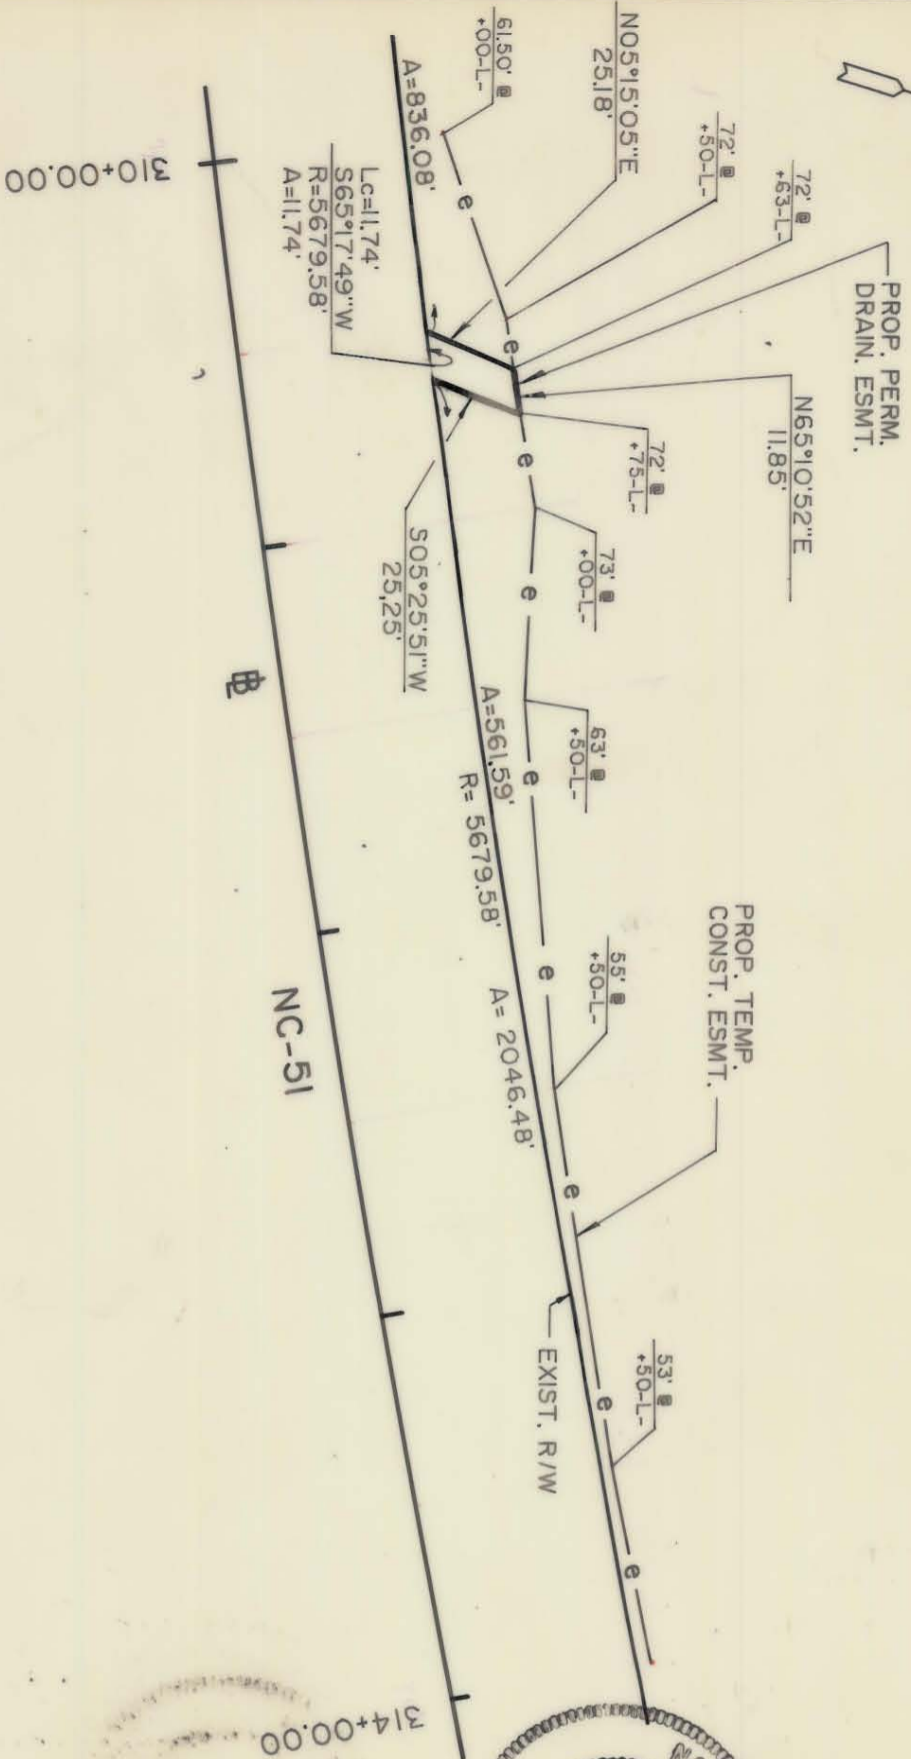

PROP. TEMP. CONST. ESMT.

EXIST. R/W

NC-51



N.C. COORDINATE SYSTEM

NOTE: Property corners shown circled were located by actual survey. Bearings and distances shown in parenthesis are based on deed information. Bearings are based on

This map was prepared for the purpose of right-of-way or easement acquisition only, and is not intended to be a boundary survey of the property shown.

This plat was prepared under my supervision Allen E. Beck

N.C. Reg. Surveyor No. 3028

ACQUIRED 2-15-89
DB 5967.753

PROP. PERM. DRAIN. ESMT. = 257,385 SQ. FT. 0.006 AC.

THIS SHEET

PARCEL ID # 211-263-26

<p>CHARLOTTE ENGINEERING DEPARTMENT</p>		JOB NO.
REVISIONS	PROPOSED R/W	
<p>NC-51 PHASE III</p>		TITLE NO.
PROPERTY OF		SHEET
<p>C. 8 J ENTERPRISES INC.</p>		329F/17
DATE 3-18-88	SCALE 1" = 50'	87
DRAWN BY LLY		
CHECKED BY A.B.		
SURVEY SURV. <i>A. Beck</i>		