



THIS MAP WAS PREPARED FOR THE PURPOSE OF RIGHT-OF-WAY OR EASEMENT ACQUISITION ONLY, AND IS NOT INTENDED TO BE A BOUNDARY SURVEY OF THE PROPERTY SHOWN. THIS PLAT DOES NOT MEET THE RECORDATION STANDARDS OF GS 47-30.

REA ROAD

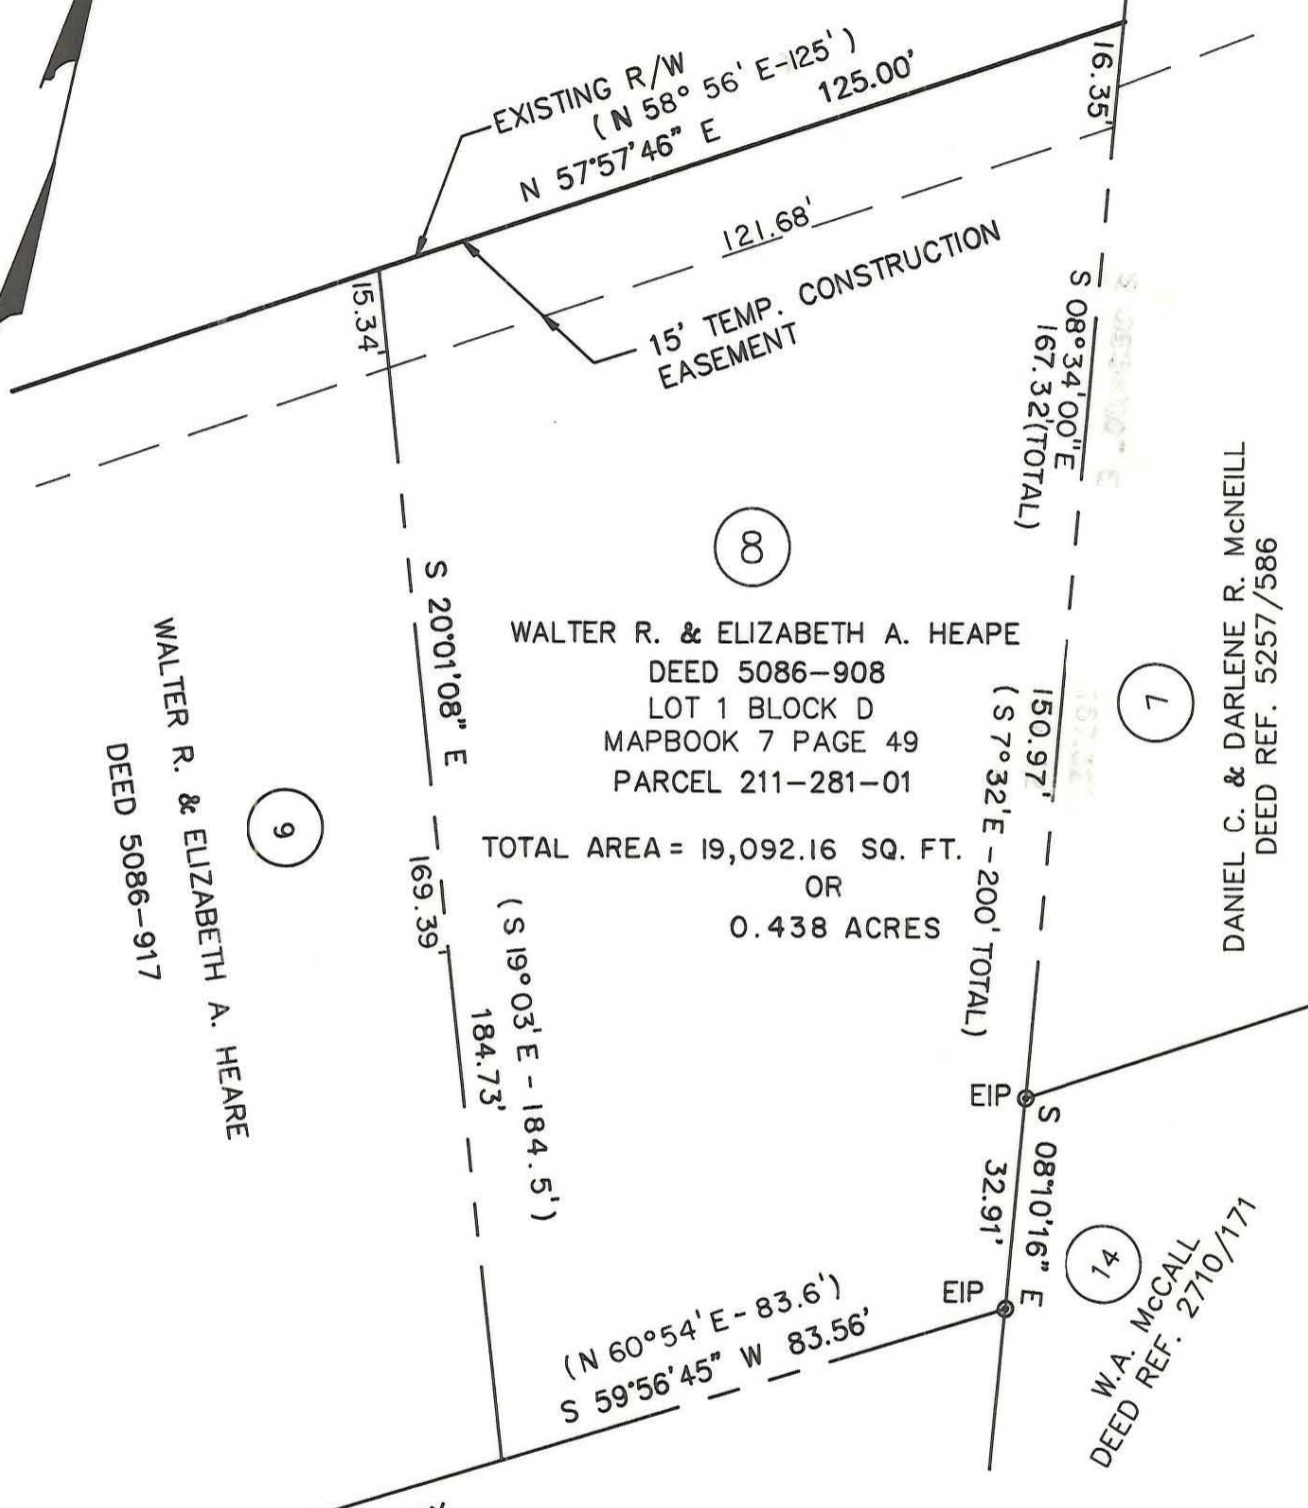

WALTER R. & ELIZABETH A. HEAPE
DEED 5086-917


NOTE:
PROPERTY CORNERS SHOWN AS OPEN CIRCLES WERE LOCATED BY ACTUAL SURVEY. BEARINGS AND DISTANCES SHOWN IN PARENTHESES ARE BASED ON DEED INFORMATION. BEARINGS ARE BASED ON N.C. GRID SYSTEM NAD-83.

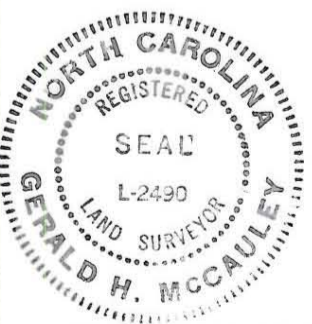

THIS PLAT WAS PREPARED UNDER MY SUPERVISION

G.H. McCauley 10/19/88

N.C. REG. SURVEYOR NO. L-2490

		CHARLOTTE ENGINEERING DEPARTMENT	
REVISIONS	R/W ACQUISITION PROVIDENCE/ALEXANDER/ REA ROADS INTERSECTION	JOB NO.	512-85-119
		FILE NO.	
DRAWN BY G.H.M.	PROPERTY OF WALTER R. HEAPE & WIFE ELIZABETH A.	SHEET	8
CHECKED BY		OF	
SURVEY SUPVR.	DATE OCT. 19, 1988	SCALE 1"=30'	