

TOTAL AREA 73,692.03 SQ.FT. 1.692 ACRES
 AREA IN EXISTING R/W 8,239.12 SQ.FT. 0.189 ACRES
 AREA TO BE ACQUIRED: 89.17 SQ.FT. 0.002 ACRES
 AREA "A" 6,298.36 SQ.FT. 0.145 ACRES
 AREA "B" 59,065.38 SQ.FT. 1.356 ACRES
 AREA REMAINING


W.A. McCALL
 DEED REF. 2710-171

| CURVE | RADIUS | LENGTH | CHORD | BEARING |
|-------|----------|---------|---------|---------------|
| C1 | 2804.12' | 103.14' | 103.13' | N 58°31'42" E |
| C2 | 54.49' | 27.26' | 26.98' | S 75°20'37" W |
| C3 | 25.91' | 33.49' | 31.21' | N 53°18'06" W |
| C4 | 354.75' | 14.36' | 14.35' | N 15°07'06" W |
| C5 | 638.50' | 61.35' | 61.33' | S 67°42'50" W |
| C6 | 2804.12' | 70.03' | 70.03' | N 60°17'51" E |

NOTE:
 PROPERTY CORNERS SHOWN AS OPEN CIRCLES
 WERE LOCATED BY ACTUAL SURVEY. BEARINGS
 AND DISTANCES SHOWN IN PARENTHESES ARE
 BASED ON DEED INFORMATION. BEARINGS ARE
 BASED ON N.C. GRID SYSTEM NAD-83.

THIS MAP WAS PREPARED FOR THE PURPOSE OF
 RIGHT-OF-WAY OR EASEMENT ACQUISITION
 ONLY, AND IS NOT INTENDED TO BE A
 BOUNDARY SURVEY OF THE PROPERTY SHOWN.
 THIS PLAT DOES NOT MEET THE RECORDATION
 STANDARDS OF GS 47-30.

THIS PLAT WAS PREPARED
 UNDER MY SUPERVISION

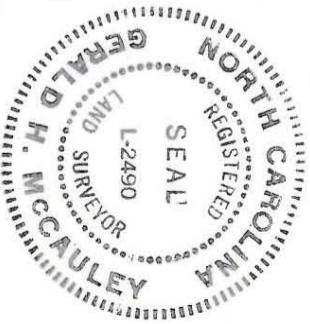

N.C. REG. SURVEYOR NO. L-2490

CHARLOTTE
 ENGINEERING DEPARTMENT

R/W ACQUISITION
 PROVIDENCE/ALEXANDER/
 REA ROADS INTERSECTION

PROPERTY OF
 DANIEL C. McNEILL
 & WF. DARLENE R.

DRAWN BY GHM
 CHECKED BY
 SURVEY SUPVR.

DATE OCT. 10, 1988 SCALE 1"=60'

JOB NO. 512-85-119
 FILE NO.
 SHEET 7 OF

211-281-20