
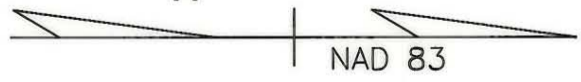


PREPARED BY:
 TGS Engineering
 1000 South Building
 Raleigh, North Carolina
 Phone: (919) 251-7144

TIMOTHY DIVENS
 TM 211-321-28

VICTOR R. SMITH et ux
 DB 6061 PG 774
 TM 211-321-02

C1 CHD BEAR 29.61' 33.34' 20.00'
 C2 N 00° 45' 43" E 43.72' 48.99' 30.00'
 N 00° 12' 49" W

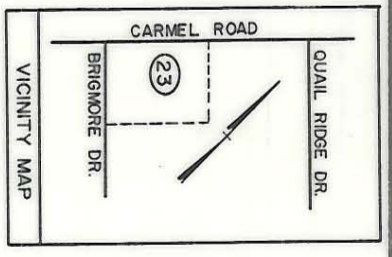

(1) This plat was prepared under my supervision.
Leonard G. Fletcher Date: 5-8-95

N.C. Registered Land Surveyor No. L-2974
 (2) This map was prepared for the purpose of acquiring fee simple, right-of-way and/or an easement only and is not intended to be a boundary survey of property shown.

<p>CHARLOTTE ENGINEERING DEPARTMENT</p>		JOB NO. 512-88-
<p>CARMEL ROAD WIDENING PROJECT</p>		FILE NO. 123
<p>PROPERTY OF RAYMOND D. COLLINS, et ux</p>		SHEET 23
<p>DATE JULY 12, 1993 SCALE 1" = 50'</p>		OF 137
REVISIONS	DRAWN BY ELW	
	CHECKED BY WFW	
	CITY ENGINEER	

211-321-27