

CARMEL VIEW ASSOCIATES
 DB 4431 PG 215
 TM 211-201-33


PREPARED BY:
 TGS Engineers
 Suite 205, North Building
 Raleigh, North Carolina 27606
 Phone (919)551-7144

L1	N 24° 42' 18" E	11.74'
L2	N 64° 05' 42" W	22.00'
C1	N 24° 50' 01" E	34.10'
C2	N 31° 54' 12" E	190.59'
	CHD BEAR	CHD
		ARC
		RAD
		911.93'
		911.93'

(1) This plat was prepared under my supervision.
 Date: 5-8-95

N.C. Registered Land Surveyor No. L-2974

(2) This map was prepared for the purpose of acquiring fee simple, right-of-way and/or an easement only and is not intended to be a boundary survey of property shown.

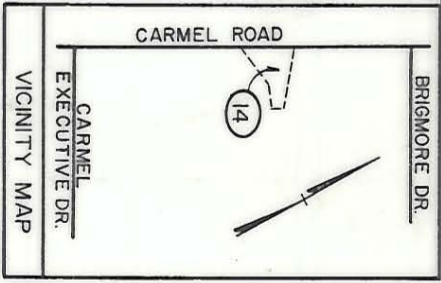

NAD 83

		JOB NO. 512-88-123
CARMEL ROAD WIDENING PROJECT		FILE NO.
PROPERTY OF SHARON VOLUNTEER FIRE DEPARTMENT, INC.		SHEET 14 OF 137
REVISIONS	DRAWN BY ELW CHECKED BY MEW	DATE JULY 16, 1993 SCALE 1" = 50'