


LINE	CHD	BEAR	E	W	CHD	ARC	RAD
C1	N	34° 43'	57"	E	123.21'	123.23'	1776.13'
C2	N	36° 53'	59"	E	11.13'	11.13'	1776.13'
C3	N	83° 22'	17"	E	36.14'	40.40'	25.00'
L1	N	30° 08'	42"	E	20.90'		
L2	S	59° 51'	18"	E	2.00'		
L3	S	30° 08'	42"	W	19.21'		
L4	S	50° 20'	11"	E	18.59'		
L5	S	39° 39'	49"	W	2.00'		
L6	S	21° 35'	23"	W	16.14'		
L7	S	50° 22'	06"	E	25.00'		
L8	N	67° 11'	28"	E	17.29'		

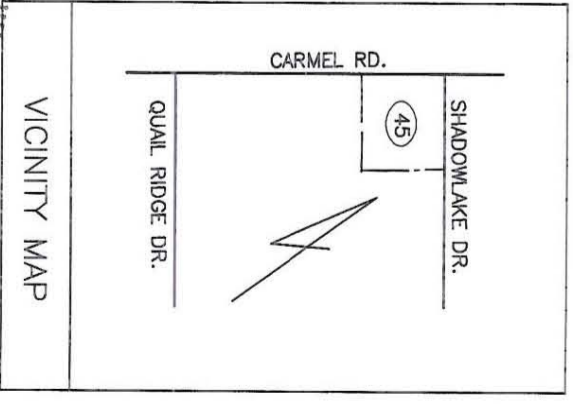

(1) This plat was prepared under my supervision.
Leonard G. Fletcher
 Date: 5-8-95

N.C. Registered Survey No. L-2974
 (2) This map was prepared for the purpose of acquiring fee simple right-of-way and/or an easement only and is not intended to be a boundary survey of property shown.

PREPARED BY:
 TGS Engineers
 1215 Jones Franklin Road
 Suite 203, North Building
 Raleigh, North Carolina 27606
 Phone (919)851-7144

CHARLOTTE ENGINEERING DEPARTMENT		JOB NO. 512-88-
REVISIONS FEB. 25, 1994	CARMEL ROAD WIDENING PROJECT	FILE NO. 123
DRAWN BY ELW CHECKED BY WEW	PROPERTY OF RICK MISKOLITZ et ux	SHEET 45
DATE JULY 8, 1993	SCALE 1"=50'	OF 137

DB 7711
 PG 445
 211-331-39