


L1	S 77° 58' 21" E	22.21'
L2	N 12° 01' 39" E	2.00'
L3	N 77° 58' 21" W	26.28'
L4	N 40° 02' 06" E	22.08'
L5	S 50° 37' 00" E	22.09'
L6	N 39° 23' 00" W	45.00'
L7	N 50° 37' 00" W	23.58'
L8	N 40° 02' 06" E	45.00'
L9	N 40° 02' 06" E	17.47'
L10	N 39° 34' 01" E	92.46'
L11	N 40° 08' 35" E	96.44'
L12	N 37° 42' 20" E	8.64'
L13	N 37° 42' 20" E	45.00'
L14	N 37° 42' 20" E	17.24'
L15	S 26° 27' 01" E	15.22'
L16	N 63° 32' 59" E	2.00'
L17	N 26° 27' 01" W	10.64'

PREPARED BY:  
TOS Engineers  
Suite 203, North Building  
Raleigh, North Carolina  
Phone (919)851-7144

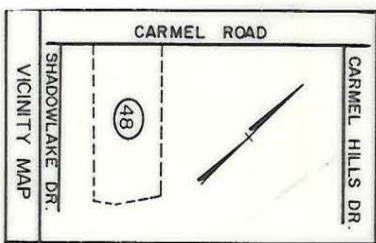

NAD 83



(1) This plot was prepared under my supervision.  
*Leonard G. Fletcher* Date: 5-8-95  
N.C. Registered Land Surveyor No. L-2974

(2) This map was prepared for the purpose of acquiring fee simple, right-of-way and/or an easement only and is not intended to be a boundary survey of property shown.

<p><b>CHARLOTTE</b> ENGINEERING DEPARTMENT</p>		JOB NO. 512-88-123 FILE NO.
REVISIONS SEPT. 22, 1993 NOV. 9, 1993		SHEET 48 OF 137
DRAWN BY <b>ELW</b> CHECKED BY <b>WEW</b>		PROPERTY OF CORPORATION OF THE PRESIDING BISHOP OF THE CHURCH OF JESUS CHRIST OF THE LATTER DAY SAINTS
DATE <b>JULY 28, 1993</b> SCALE 1" = 100'		

211-338-02