


PER M. BK. 17 PG. 489


TOTAL AREA (BY DEED): 24,960 SQ. FT. = .573 AC.
 PERM. DRAINAGE ESM'T. ACQUIRED: 2,348 SQ. FT. = .054 AC.

FRANKLIN C. & WIFE
 BETTY D. HAMILTON
 DEED 4999 PAGE 99

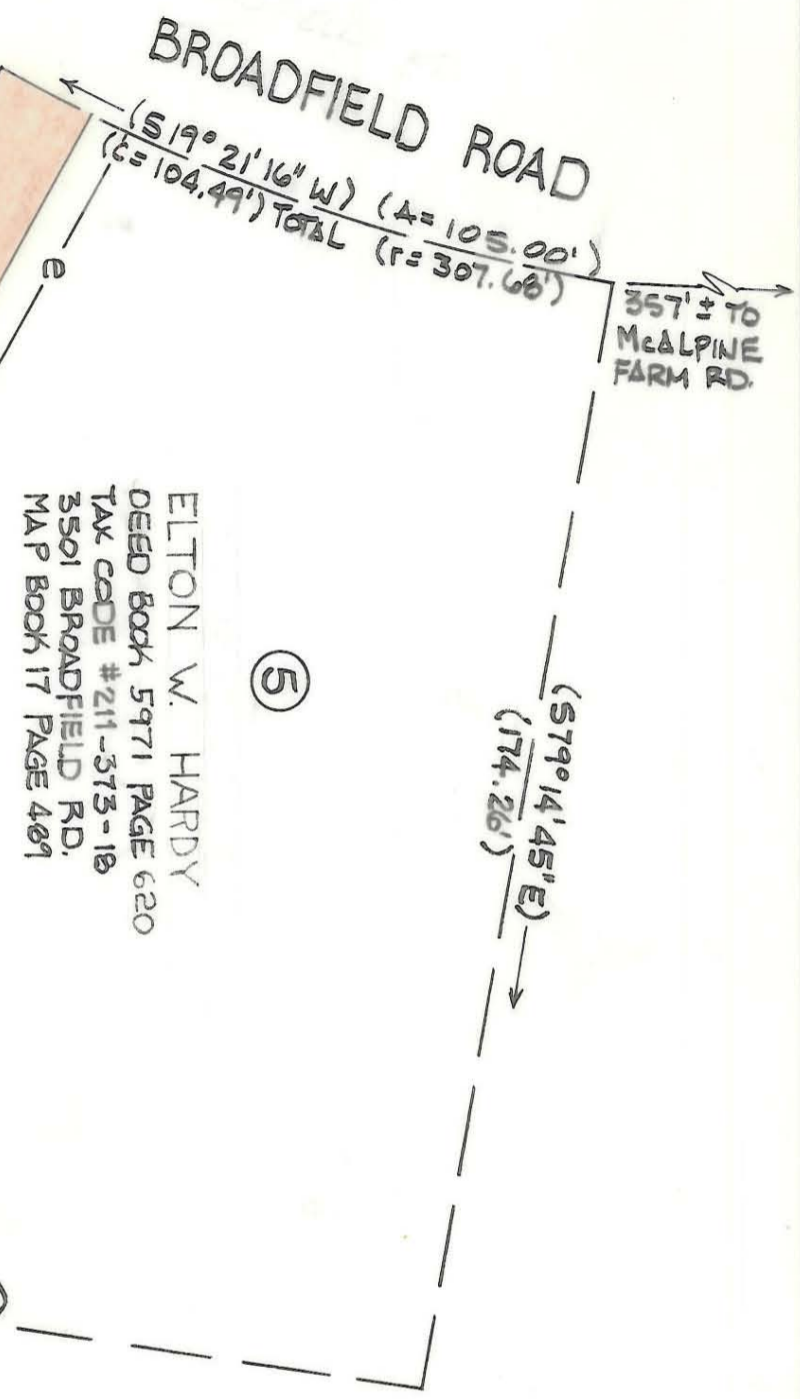

THIS PLAT WAS PREPARED UNDER MY SUPERVISION.
R. Dennis Smith
 N.C. REG. SURVEYOR NO. L-1492

NOTE:
 BEARINGS AND DISTANCES SHOWN IN PARENTHESES ARE TAKEN FROM MAP BOOK 17, PAGE 489. OTHER BEARINGS AND DISTANCES CALCULATED FROM MAP BOOK INFORMATION.
 THIS MAP WAS PREPARED FOR THE PURPOSE OF EASEMENT ACQUISITION ONLY, AND IS NOT INTENDED TO BE A BOUNDARY SURVEY OF THE TOTAL PROPERTY SHOWN.
 PROPERTY CORNERS SHOWN AS OPEN CIRCLES WERE LOCATED BY ACTUAL SURVEY.

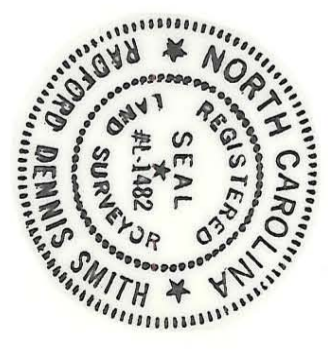

NOT ACQUIRED

211-373-18

CHARLOTTE ENGINEERING DEPARTMENT		JOB NO. 512-88
MONTIBELLO STORM DRAINAGE IMPROVEMENTS PHASE 2		FILE NO. 526
DRAWN BY DS.	PROJECT PROPERTY OF ELTON W. HARDY	SHEET 1
CHECKED BY DS.	DATE 7-7-89	OF 2
SURVEY SUPV. DS.	SCALE 1" = 30'	