


C1	RAD	759.09'	ARC	23.72'	CHD	23.72'	CHD BEAR	N 19° 42' 21" E
C2	RAD	20.00'	ARC	26.38'	CHD	24.51'	CHD BEAR	N 56° 36' 16" E

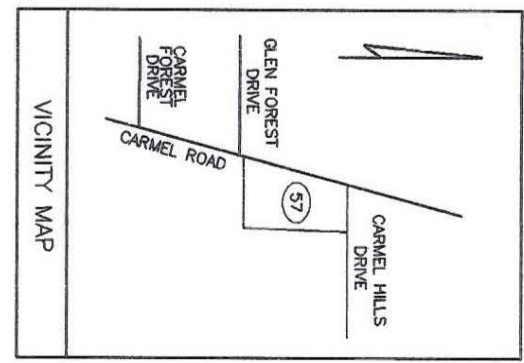

(1) This plot was prepared under my supervision.  
*Leonard G. Fletcher*  
 Date: *5-8-95*

(2) This map was prepared for the purpose of acquiring fee simple right-of-way and/or an easement only and is not intended to be a boundary survey of property shown.

N.C. Registered Survey No. *L-2974*

PREPARED BY:  
 TGS Engineers  
 1215 Jones Franklin Road  
 Suite 203, North Building  
 Raleigh, North Carolina 27606  
 Phone (919)851-7144

<b>CHARLOTTE</b> ENGINEERING DEPARTMENT		JOB NO. 512-88-	
REVISIONS		FILE NO. 123	
<b>CARMEL ROAD</b> WIDENING PROJECT		PROPERTY OF <b>MICHAEL J. KAMPS et ux</b>	
DRAWN BY ELW		SHEET 57	
CHECKED BY WEW		OF 137	
DATE MAY 17 1994		SCALE 1"=50'	

211-411-12