
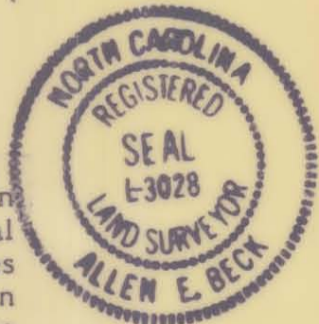


SUNDANCER LANE

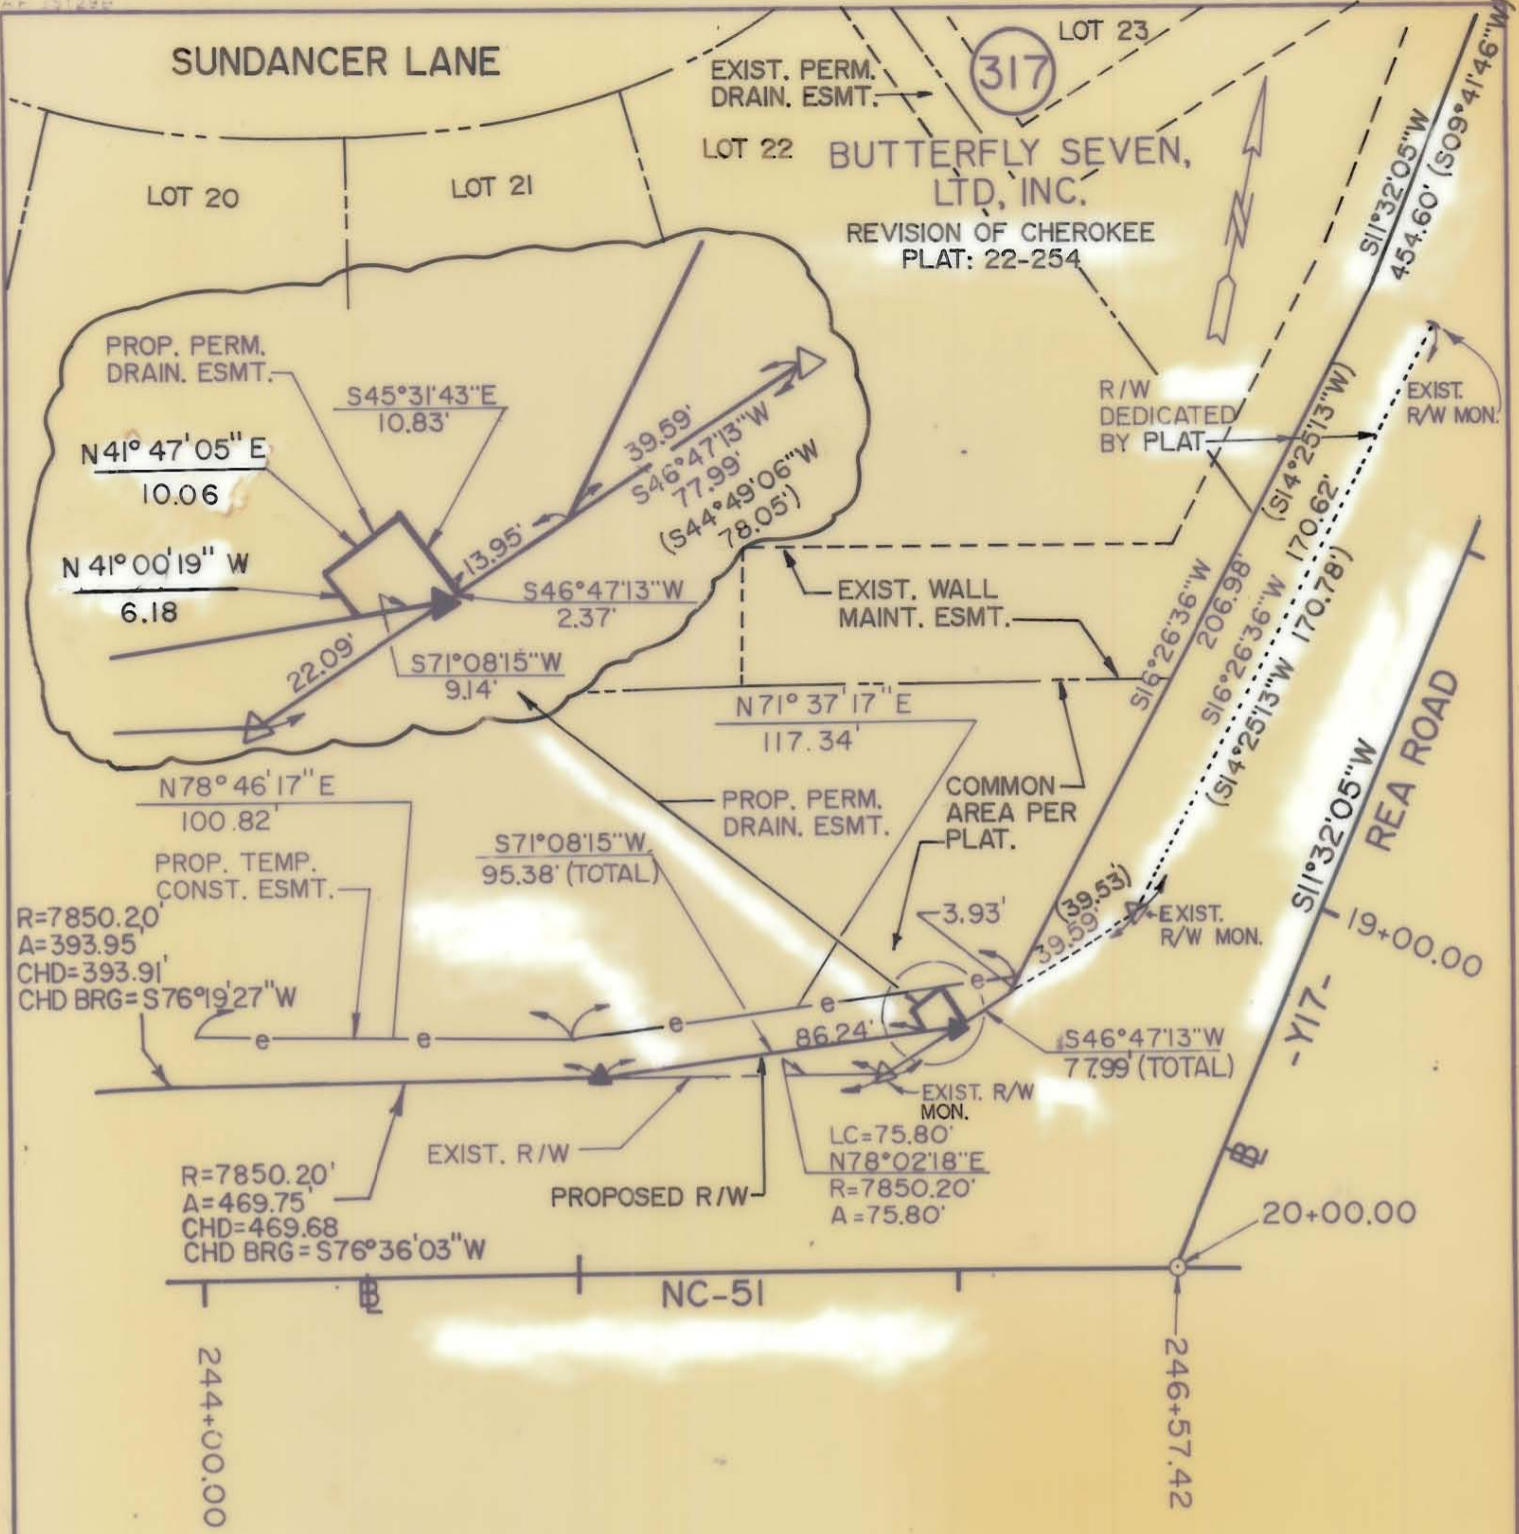

NOTE: Property corners shown circled were located by actual survey. Bearings and distances shown in parenthesis are based on plat information. Bearings are based on

N.C. COORDINATE SYSTEM

This map was prepared for the purpose of right-of-way or easement acquisition only, and is not intended to be a boundary survey of the property shown.

This plat was prepared under my supervision Allen E. Beck

N.C. Reg. Surveyor No. 3028

PROP. PERM. DRAIN. ESMT.= 92 SQ. FT. 0.002 AC.  
R/W TAKE AREA= 430 SQ. FT. 0.010 A.C.

PARCEL ID # 211-231-02

9-27-89 DEED BEARINGS AND DISTANCES  
11-2-89 PLAT BEARINGS AND DISTANCES

<p>CHARLOTTE ENGINEERING DEPARTMENT</p>		JOB NO.
<p>PROPOSED R/W</p> <p><b>NC-51 PHASE III</b></p>		FILE NO.
<p>PROPERTY OF</p> <p>BUTTERFLY SEVEN, LTD, INC.</p>		SHEET 317C/14
<p>DATE 3-18-88</p>		DF 87.
<p>SCALE 1" = 50'</p>		

REVISIONS	DRAWN BY	CHECKED BY	SURVEY SUPVR.
11-88 R/W TAKEN	L.I.Y.	A.B.	
1-8-89 PROP. TEMP. CONST. ESMT.			
2-8-89 CHORD			

211-231