
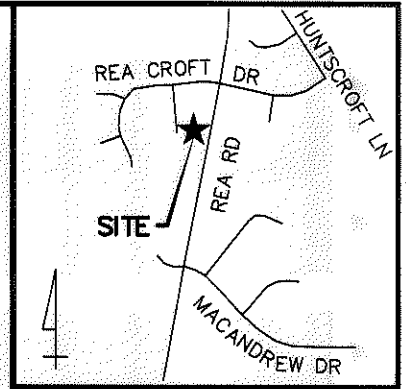


I, STEVEN A. AMOS, CERTIFY THAT THIS PLAT WAS PREPARED UNDER MY SUPERVISION AND THAT THE PLAT WAS PREPARED FOR THE PURPOSE OF ACQUISITION AND EASEMENTS ONLY, AND IS NOT INTENDED TO BE A BOUNDARY SURVEY OF PROPERTY SHOWN.

Steven A. Amos 1/11/10
 STEVEN A. AMOS, NC PLS L-4520 DATE

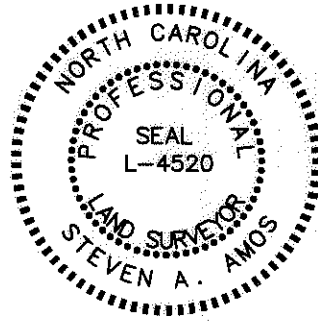

VICINITY MAP (NOT TO SCALE)

REVISIONS:
 1. 1-11-10 SAA REVISED TEMP. ESMT

State of North Carolina
 County of Mecklenburg

I, _____, Review Officer of Mecklenburg County, certify that the map or plat to which this certification is affixed meets all statutory requirements for recording.

Review Officer _____ Date _____

LEGEND

- IRON PIN FOUND
- ▨ TEMP. CONSTRUCTION EASEMENT

LINE TABLE		
LINE	BEARING	LENGTH
L1	N78°04'04"W	5.00
L2	N17°58'23"E	99.21
L3	S86°58'37"E	5.03
L4	S12°00'36"W	99.99

162
 TAX ID: 211-571-05
 RONALD A. SHUE AND
 TONI M. WICKER,
 4611 SHADYCROFT CIRCLE
 CHARLOTTE, NC 28226-9220
 ZONED: R3
 DB 09229 / PG 463
 LOT 37
 REACROFT
 MB 21 / PG 943

SHADYCROFT COURT
 40' PUBLIC R/W

L=25.00'
 R=762.80
 (R=20.16)
 (R=36.46)
 (R=40.00)

(S85°59'31"E) (170.48')

161
 TAX ID: 211-571-06
 KEVIN L. RAY AND
 JENNIFER H. RAY
 4613 SHADYCROFT CIRCLE
 CHARLOTTE, NC 28226
 ZONED: R3
 DB 14434 / PG 189
 LOT 36 REACROFT
 MB 21 / PG 943

(S77°03'59"E) (140.34')

160
 TAX ID: 211-571-07
 CONSTANCE L. PROTHMAN
 4615 SHADYCROFT CIRCLE
 CHARLOTTE, NC 28226-9220
 ZONED: R3
 DB 17862 / PG 836
 LOT 35
 REACROFT
 MB 21 / PG 943

TEMP. CONSTR. EASEMENT

REA ROAD (SR 3624)
 PUBLIC R/W VARIES

(N12°56'01"E) (100.00')

NOTES:

- 1) BEARINGS AND DISTANCES SHOWN IN PARENTHESES ARE BASED ON RECORDED MAP INFORMATION.
- 2) TOTAL AREA: 13,733 SQ.FT.
- 3) TEMP. CONSTR. EASEMENT: 493 SQ.FT.

PREPARED BY:
 STEWART ENGINEERING, INC
 200 S. COLLEGE ST. SUITE 720
 CHARLOTTE, NC 28202
 704-334-7925

		CHARLOTTE ENGINEERING & PROPERTY MANAGEMENT
REVISIONS	REA ROAD IMPROVEMENTS	JOB NO. 512-03-010
SCALE 1"=40'		FILE NO. Z8049_EX EXHIBITS
DRAWN BY RCT	PROPERTY ACQUISITION KEVIN L. RAY AND JENNIFER H. RAY	SHEET 1
DATE 10-7-08	CHARLOTTE, MECKLENBURG CO., NC	OF 1
CHECKED BY	SURVEY SUPVR. SAA	



ACQUISITION BY 08 257148 - 08 389-393