


313

TULL ASSOCIATES, a
N.C. LIMITED PARTNERSHIP
DEED: 5538 - 560

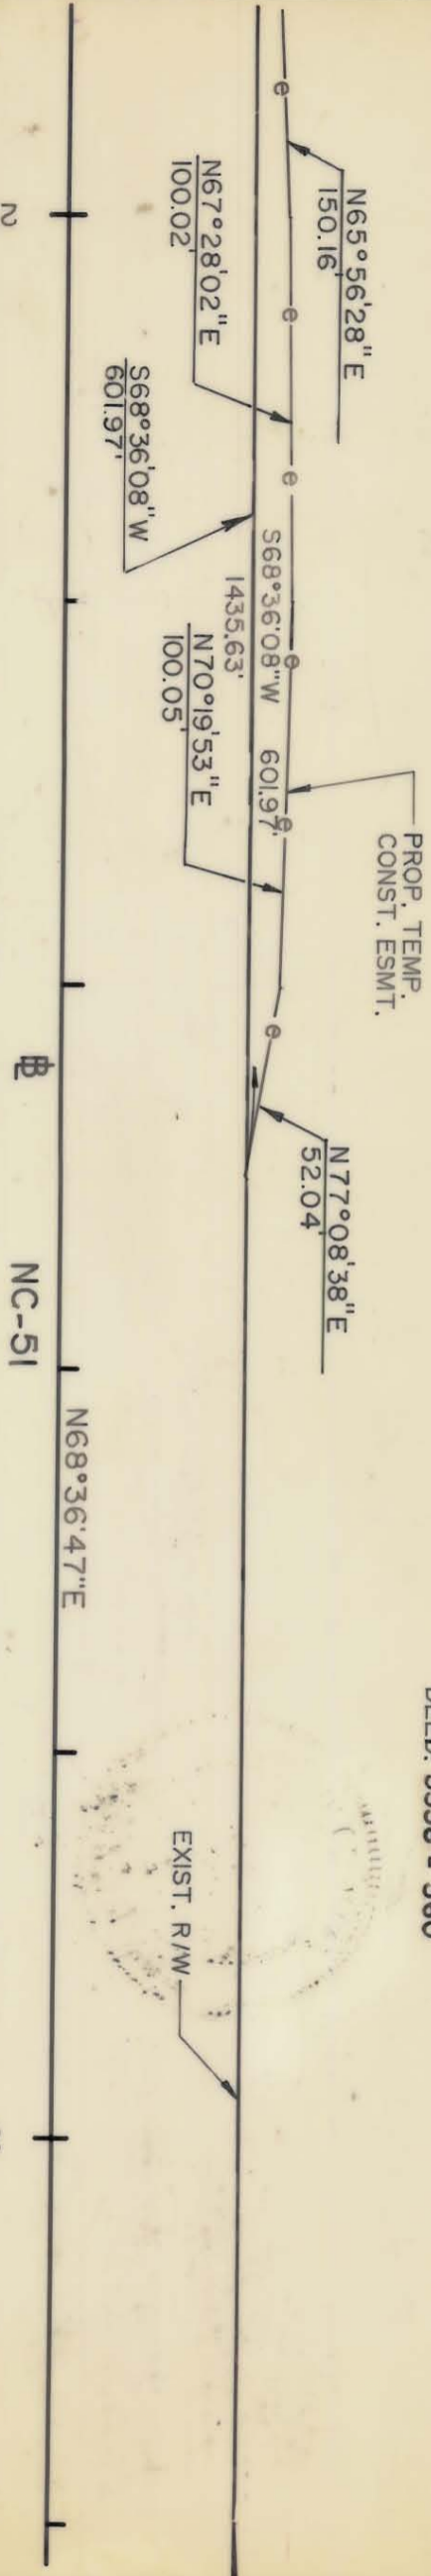

220+00.00

225+00.00

NC-51

N68°36'47\"/>E

EXIST. R/W

NOTE: Property corners shown circled were located by actual survey. Bearings and distances shown in parenthesis are based on deed information. Bearings are based on

N.C. COORDINATE SYSTEM

This map was prepared for the purpose of right-of-way or easement acquisition only, and is not intended to be a boundary survey of the property shown.

This plat was prepared under my supervision Allen E. Beck
N.C. Reg. Surveyor No. 3028



REVISIONS 12-89 NAME CHANGE 2-3-89 CONST. ESMTS 2-8-89 CHORD 2-22-89 SLOPE ESMT. 10-11-89 CONST. ESMT.		JOB NO. TITLE BOX	
DRAWN BY LLY CHECKED BY A.E.		PROPERTY OF TULL ASSOCIATES, a N.C. LIMITED PARTNERSHIP	
DATE 3-18-88		SHEET 313D/16 OF 87	
PARCEL ID # 211-212-07 CHARLOTTE ENGINEERING DEPARTMENT PROPOSED R/W NC-51 PHASE III			
SCALE 1" = 50'			

211-851