


I, DAVID H. SNIDER, CERTIFY THAT THIS PLAT WAS PREPARED UNDER MY SUPERVISION AND THAT THE PLAT WAS PREPARED FOR THE PURPOSE OF ACQUISITION AND EASEMENTS ONLY, AND IS NOT INTENDED TO BE A BOUNDARY SURVEY OF PROPERTY SHOWN.

David H. Snider 11/16/07
 DAVID H. SNIDER, NC P.L.S. L-2942 DATE

STATE OF NORTH CAROLINA
 COUNTY OF MECKLENBURG

_____, REVIEW OFFICER OF MECKLENBURG COUNTY, CERTIFY THAT THE MAP OR PLAT TO WHICH THIS CERTIFICATION IS AFFIXED MEETS ALL STATUTORY REQUIREMENTS FOR RECORDING.

REVIEW OFFICER _____ DATE _____

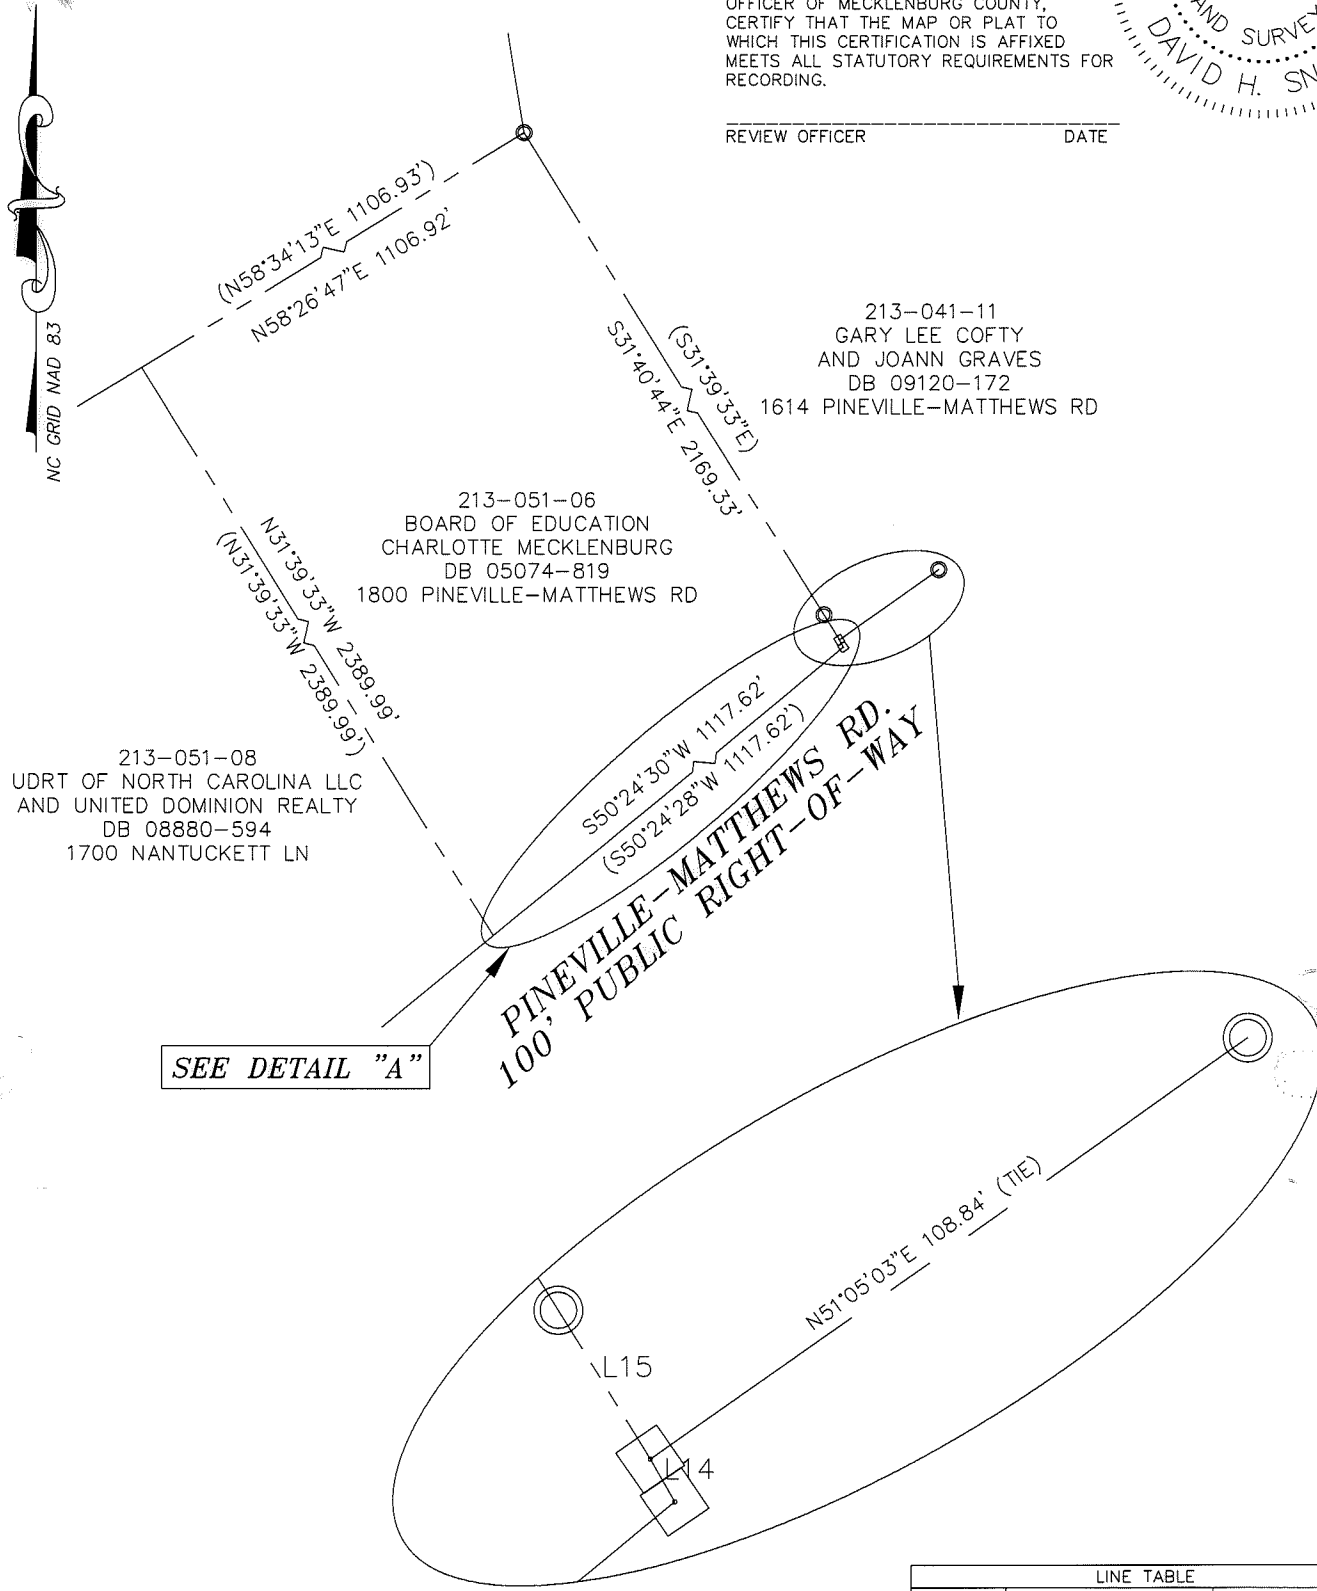


LEGEND


- IRON PIN FOUND
- RW MONUMENT
- PERM. SIDEWALK UTILITY EASEMENT
- PROPERTY LINE
- BROKEN LINE

- NOTE:
- 1) BEARINGS AND DISTANCES SHOWN IN PARENTHESES ARE BASED ON RECORDED MAP INFORMATION.
 - 2) TOTAL AREA 2,559,879 SQ.FT.
 - 3) PERMANENT SIDEWALK/UTILITY EASEMENT 2,681 SQ.FT.
 - 4) AREA REMAINING 2,559,879 SQ.FT.

LINE TABLE		
LINE	LENGTH	BEARING
L14	14.05	S29°36'51"E
L15	50.34	S31°22'58"E

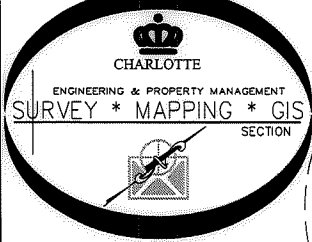

PREPARED BY:
 CITY OF CHARLOTTE
 ENGINEERING DEPARTMENT
 600 EAST FOURTH STREET
 CHARLOTTE, NC 28202
 704-336-2291


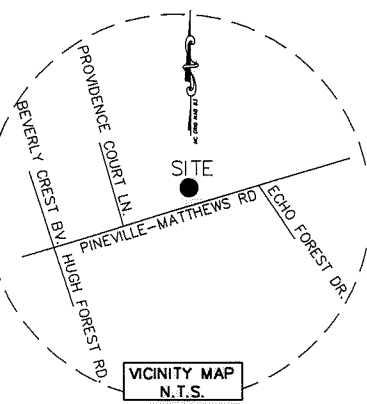


CHARLOTTE ENGINEERING DEPARTMENT		
REVISIONS	PROVIDENCE HIGH SCHOOL SIDEWALK	JOB NO. 512-07-082
		FILE NO.
SCALE NTS 	OWNER: BOARD OF EDUCATION CHARLOTTE MECKLENBURG CHARLOTTE, MECKLENBURG CO., NC	SHEET 1
DRAWN BY: P.S.	CHECKED BY: <i>AM</i>	OF 2
DATE 11-08-07	SURVEY SUPVR.	
K:\AutoCad\En_su-LD4\207082 PROVIDENCE HS\dwg\PROVIDENCE HS SUE		

DB 23857 - 647

DB 23857-647

DETAIL "A"
NTS

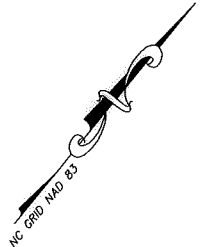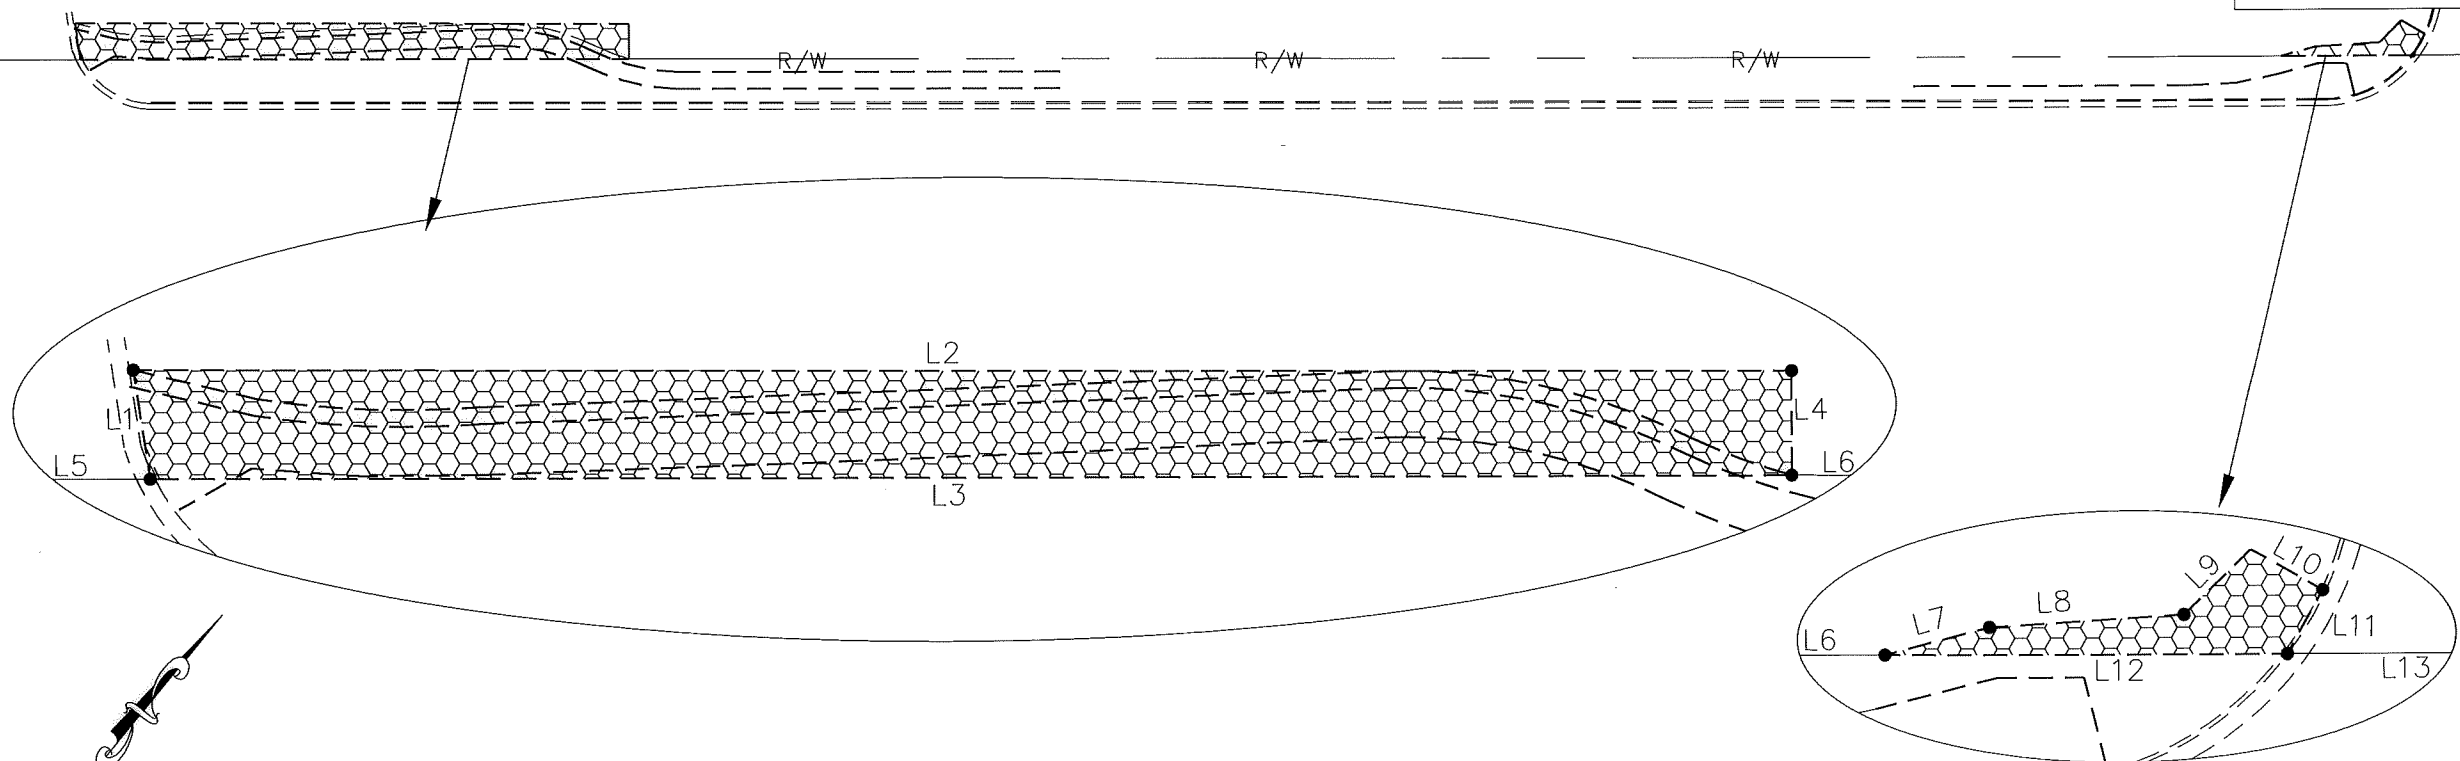

LINE TABLE		
LINE	LENGTH	BEARING
L1	13.09	S48°21'19"E
L2	197.12	S50°33'59"W
L3	195.09	N50°24'30"E
L4	12.39	N39°26'01"W
L5	67.71	S50°24'30"W
L6	593.79	S50°24'30"W
L7	8.74	N36°00'07"E
L8	23.01	N46°55'16"E
L9	11.06	N06°41'24"E
L10	9.68	S80°08'50"W
L11	7.33	S10°36'24"E
L12	44.27	S50°24'30"W
L13	216.75	S50°24'30"W

LEGEND

- PERM. SIDEWALK UTILITY EASEMENT
- PROPERTY LINE
- RIGHT OF WAY
- REFERENCE POINT

I, DAVID H. SNIDER, CERTIFY THAT THIS PLAT WAS PREPARED UNDER MY SUPERVISION AND THAT THE PLAT WAS PREPARED FOR THE PURPOSE OF ACQUISITION AND EASEMENTS ONLY, AND IS NOT INTENDED TO BE A BOUNDARY SURVEY OF PROPERTY SHOWN.

David H. Snider 11/16/07
 DAVID H. SNIDER, NC P.L.S. L-2942 DATE



		CHARLOTTE ENGINEERING DEPARTMENT
PROVIDENCE HIGH SCHOOL SIDEWALK		JOB NO. 512-07-082
PROPERTY ACQUISITION OWNER: BOARD OF EDUCATION CHARLOTTE MECKLENBURG CHARLOTTE, MECKLENBURG CO., NC		FILE NO.
DRAWN BY: P.S.		SHEET 2
DATE 11-08-07		OF 2
CHECKED BY _____ SURVEY SUPVR. <i>DND</i>		
K:\AutoCad\En_su-LD4\207082 PROVIDENCE HS\dwg\PROVIDENCE HS SUE		

