
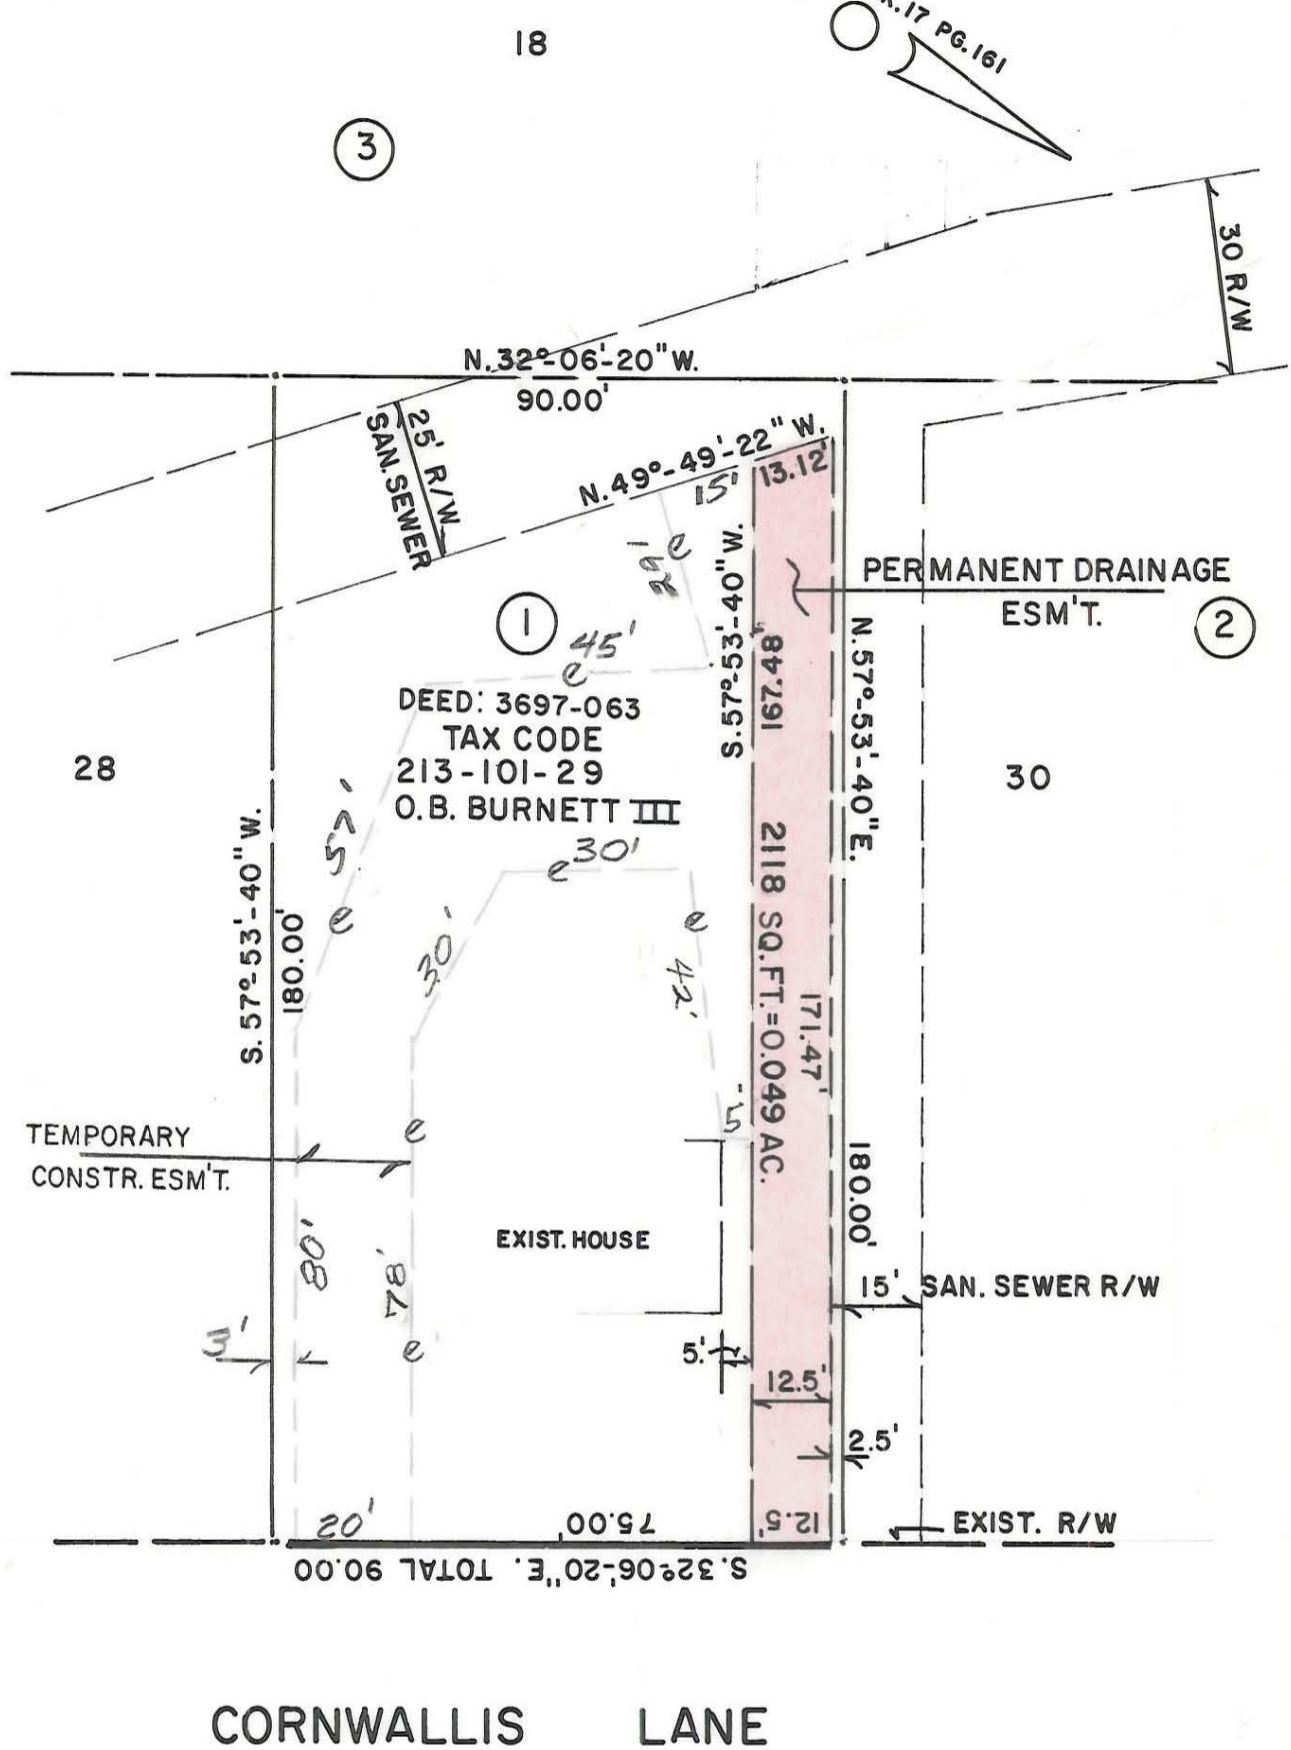



This map was prepared for the purpose of right of way or easement acquisition only, and is not intended to be a boundary survey of the property shown.

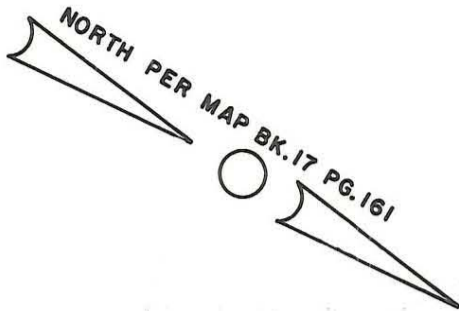

This plat was prepared under my supervision R. Dennis Smith
N. C. Reg. Surveyor No. L-1482

| | | |
|--|--|--|
|  CHARLOTTE ENGINEERING DEPARTMENT | | JOB NO. 512- 86-093 |
| REVISIONS | PERMANENT DRAINAGE ESM'T. TO BE ACQUIRED BY THE CITY OF CHARLOTTE | FILE NO. |
| DRAWN BY M. S. CHECKED BY R.D.S. <i>R. Dennis Smith</i> Survey Supvr. | | PROPERTY OF OTIS B. BURNETT III & WF. PRISCILLA P. |
| DATE MAY 1986 SCALE 1" = 30' | | |