


PROVIDENCE ROAD

CURVE NUMBER	RADIUS	LENGTH	CHORD	BEARING
C1	351.67'	196.59'	194.04'	N 75°24'31" W
C2	285.81'	124.18'	123.20'	S 72°41'50" E
C3	48.67'	70.29'	64.34'	S 48°28'55" E
C4	723.00'	62.14'	62.12'	N 86°22'57" E
C5	604.50'	223.74'	222.47'	S 80°33'08" E
C6	354.52'	39.15'	39.13'	S 66°47'07" E
C7	723.00'	34.46'	34.45'	N 85°17'09" E
C8	723.00'	27.68'	27.65'	N 87°44'52" E
C9	604.50'	125.75'	125.53'	S 85°11'46" E
C10	604.50'	39.68'	39.67'	S 77°21'22" E
C11	604.50'	58.31'	58.29'	S 72°42'44" E

NOTE:  
 PROPERTY CORNERS SHOWN AS OPEN CIRCLES WERE LOCATED BY ACTUAL SURVEY. BEARINGS AND DISTANCES SHOWN IN PARENTHESES ARE BASED ON DEED INFORMATION. BEARINGS ARE BASED ON N.C. GRID SYSTEM NAD-83.  
 THIS MAP WAS PREPARED FOR THE PURPOSE OF FEE SIMPLE, RIGHT-OF-WAY OR EASEMENT ACQUISITION ONLY, AND IS NOT INTENDED TO BE A BOUNDARY SURVEY OF THE PROPERTY SHOWN.

THIS PLAT WAS PREPARED UNDER MY SUPERVISION  
*S. R. McCauley*  
 N.C. REG. SURVEYOR NO. 2490

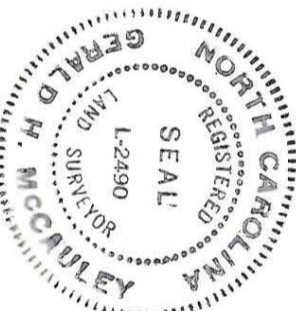


22

WILLIAM M. TURNER & GERTRUDE K. TURNER  
 DEED REF. 2790-61  
 213-371-01

21

MARSHA S. FOY  
 DEED REF. 4777-800  
 213-371-02

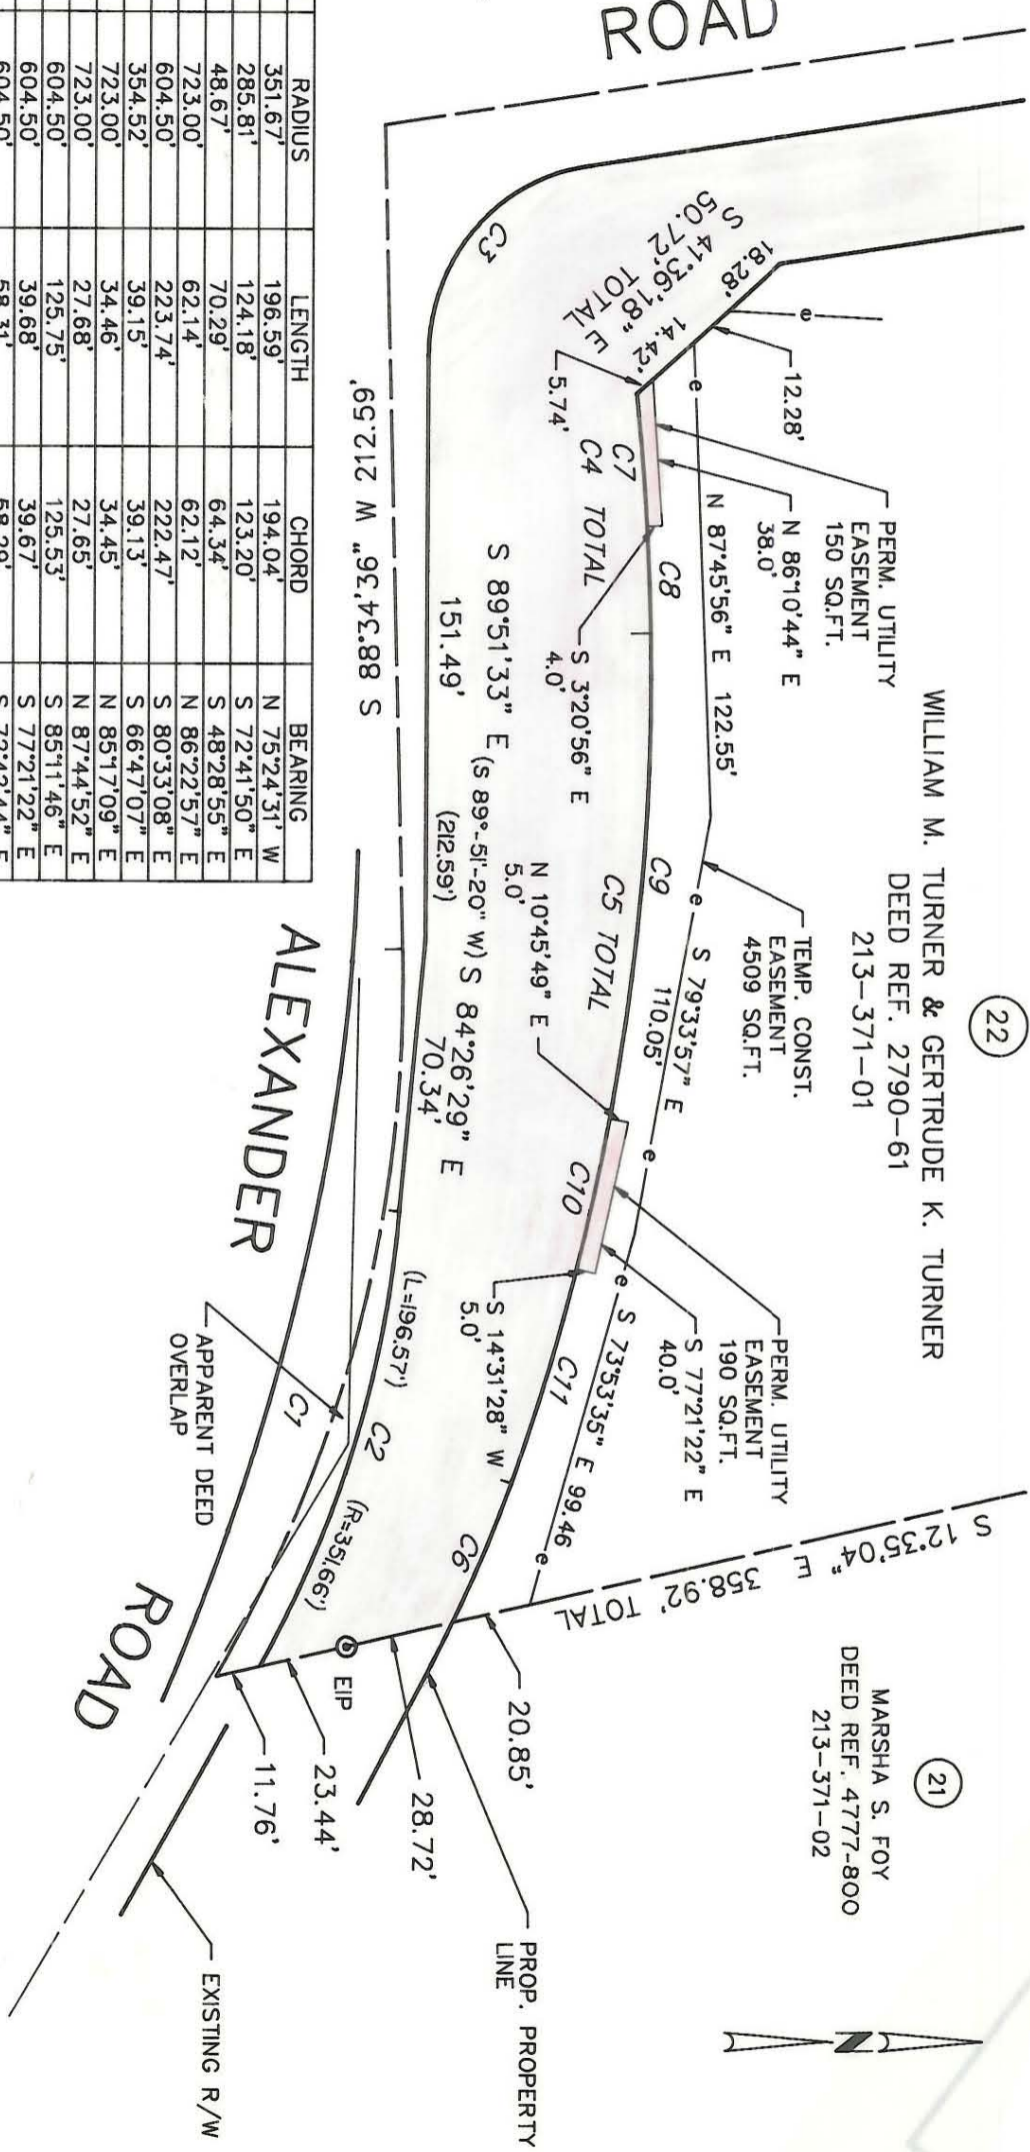

		<b>CHARLOTTE</b>	
ENGINEERING DEPARTMENT			
PROPERTY ACQUISITION FOR PROVIDENCE/ALEXANDER REA ROAD INTERSECTION IMPROVEMENT PROJECT			
PROPERTY OF <b>WILLIAM M. TURNER &amp; WIFE          GERTRUDE K. TURNER</b>		SHEET <b>22-A</b> OF	
REVISIONS 9/12/89 EXIST. R/W 2/15/90 EXIST. R/W 3/15/90 DEED REF.		JOB NO. 512-86-119 FILE NO.	
DRAWN BY GHM CHECKED BY		DATE MAY 31, 1989 SCALE 1" = 50'	
SURVEY SUPVR.			

213-371-01