


I, DAVID H. SNIDER, CERTIFY THAT THIS PLAT WAS PREPARED UNDER MY SUPERVISION AND THAT THE PLAT WAS PREPARED FOR THE PURPOSE OF EASEMENTS ONLY, AND IS NOT INTENDED TO BE A BOUNDARY SURVEY OF PROPERTY SHOWN.

David H. Snider 4/16/08
 DAVID H. SNIDER, NC P.L.S. L-2942 DATE

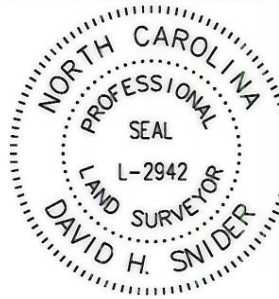


CURVE TABLE				
CURVE	LENGTH	RADIUS	CHORD	CHORD BEARING
C1	(93.35)	(985.00)	93.31	S48°57'00"W
C2	38.85	985.00	38.85	S47°21'54"W

JIMMY D. & JANET E. PEARCE
 TAX CODE: 213-372-34
 DB 22444 PG 669

LEGEND

NO CORNER FOUND OR SET
 PROPERTY LINES NOT SURVEYED
 TEMP. CONSTRUCTION EASEMENT (T.C.E.)

VICINITY MAP NTS

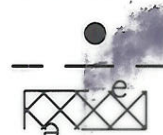

HAZEL S. MARKHAM/ LOYD WYNDY
 TAX CODE: 213-372-33
 DB 23014 PG 739

MICHAEL R. &
 MELINDA C. BURTON
 TAX CODE: 213-372-32
 DB 20313 PAGE 390


JEREMIAH J. JOHNSON
 TAX CODE: 213-372-31
 DB 22412 PG 682

REGINALD N. & JEAN H. GETTYS
 TAX CODE: 213-372-30
 DB 6044 PAGE 268
 7031 ALEXANDER RD.

RICHARD CRAVEN &
 JENNIFER D. CARTER
 TAX CODE: 213-372-22
 DB 11099 PAGE 929

JAMES M. & DIANE D. STRAWN
 TAX CODE: 213-372-23
 DB 7139 PAGE 001
 6605 MAYS CHAPEL LN.

GRID FACTOR=.999872880
 N 503223.88
 E 1470742.00
 Sta. 33+42.63 --L--
 41.04' LT.

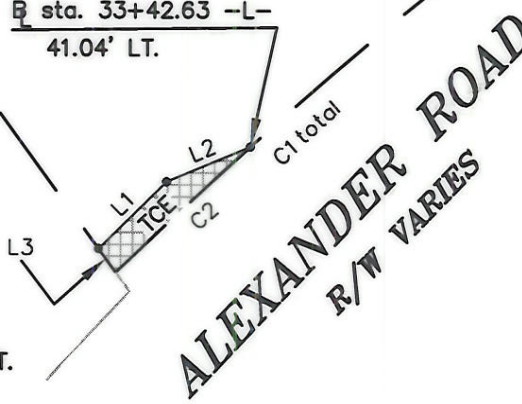

ACQUISITION BY CITY
 RECORDED IN DEED BOOK
 DB 23822-967
 DATE 6/03/08

NOTE:

- BEARINGS AND DISTANCES SHOWN IN PARENTHESES ARE BASED ON RECORDED MAP INFORMATION.
- TOTAL AREA 22,651 SQ.FT.
- TEMP. CONSTRUCTION EASEMENT 187 SQ.FT.
- AREA REMAINING 22,651 SQ.FT.

County of Mecklenburg

I, _____, Review Officer of Mecklenburg County, certify that the map or plat to which this certification is affixed meets all statutory requirements for recording.

Review Officer _____ Date _____

PREPARED BY:
 CITY OF CHARLOTTE
 ENGINEERING DEPARTMENT
 600 EAST FOURTH STREET
 CHARLOTTE, NC 28202
 704-336-2291



LINE TABLE		
LINE	LENGTH	BEARING
L1	20.15	N45°40'19"E
L2	19.24	N67°49'17"E
L3	6.17	S36°16'55"E

CHARLOTTE ENGINEERING DEPARTMENT		
REVISIONS		JOB NO. 512-06-001
ALEXANDER ROAD IMPROVEMENT PROJECT		FILE NO. Lan/208001
OWNER: REGINALD N. & JEAN H. GETTYS		SHEET 1
CHARLOTTE, MECKLENBURG CO., NC		OF 1
DRAWN BY G.F.	CHECKED BY SURVEY SUPVR. <i>DK</i>	
K:\AUTOCAD\en_su-ld4\Lan.206001\EXHIBITS&PLAT MAPS\PLAT-15.dwg		

