


NOTE: Property corners shown circled were located by actual survey. Bearings and distances shown in parenthesis are based on deed information. Bearings are based on

N.C. COORDINATE SYSTEM

This map was prepared for the purpose of right-of-way or easement acquisition only, and is not intended to be a boundary survey of the property shown.

This plat was prepared under my supervision Allen E. Beck
 6-08-87
 N.C. Reg. Surveyor No. L-3028

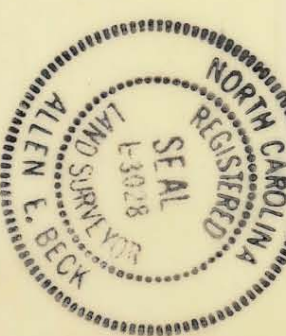

PARCEL AREA = 166,175.426 SQ. FT. 3.815 AC.

ACQUIRED 4/15/88

D.R. 5740-0370

PARCEL ID. # 221-181-10

<p>CHARLOTTE ENGINEERING DEPARTMENT</p>		REVISIONS	JOB NO.
		PROPOSED R/W	FILE NO.
PROPERTY OF		NC-51 PHASE II	SHEET
DRAWN BY G.H.		RICHARD I. MCHENRY	233A/2
CHECKED BY A.B.			OF
DATE 2/27/87		SCALE 1" = 100'	75
SURVEY SUPERVISOR R. Dennis Smith			