

FIRST CAROLINA  
INV. OF MECK. INC.  
DEED 4206-118

227

CNC CENTERS  
DEED: 4925-837

229

CNC CENTERS  
DEED: 4969-576

231

TREVA WOODS  
TOWNHOUSE ASSOC.  
% JO PARKER  
DEED: 3678-272

JOHNSTON  
RD.

(S.R. 3655)


McMULLEN  
CREEK

NOTE: Property corners shown  
circled were located by actual  
survey. Bearings and distances  
shown in parenthesis are based on  
deed information. Bearings are  
based on

N.C. COORDINATE SYSTEM

This map was prepared for the  
purpose of right-of-way or  
easement acquisition only, and is  
not intended to be a boundary  
survey of the property shown.

This plat was prepared under my  
supervision Allen E. Beck  
6-02-87  
N.C. Reg. Surveyor No. L-3028

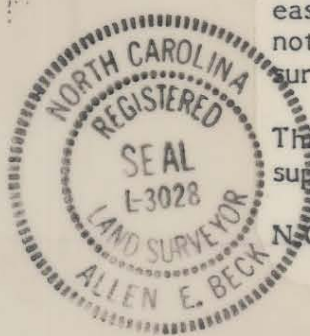


100+00.00

NC-51

PARCEL ID. # 221-191-J

PARCEL AREA = 1,397,019.529 SQ. FT. 32.071 AC.

 <b>CHARLOTTE</b> ENGINEERING DEPARTMENT		
REVISIONS	PROPOSED R/W	JOB NO.
	<b>NC-51 PHASE II</b>	FILE NO.
	PROPERTY OF	SHEET
	<b>CNC CENTERS</b>	229A/a
DRAWN BY M.D.M.		OF
CHECKED BY A.B.		75
<i>R Dennis Smith</i> SURVEY SUPVR.	DATE 3/2/87	SCALE 1" = 200'