

FIRST CAROLINA
INV. OF MECK. INC.
DEED 4206-118

227

CNC CENTERS
DEED: 4925-837

229

CNC CENTERS
DEED: 4969-576

231

TREVA WOODS
TOWNHOUSE ASSOC.
% JO PARKER
DEED: 3678-272

JOHNSTON
RD.

(S.R. 3655)


McMULLEN
CREEK

NOTE: Property corners shown
circled were located by actual
survey. Bearings and distances
shown in parenthesis are based on
deed information. Bearings are
based on

N.C. COORDINATE SYSTEM

This map was prepared for the
purpose of right-of-way or
easement acquisition only, and is
not intended to be a boundary
survey of the property shown.


This plat was prepared under my
supervision Allen E. Beck
6-02-87
N.C. Reg. Surveyor No. L-3028

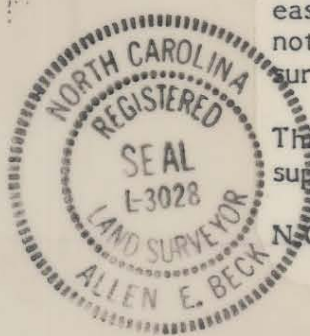

NC-51
100+00.00

PARCEL ID. # 221-191-J

PARCEL AREA = 1,397,019.529 SQ. FT. 32.071 AC.

 CHARLOTTE ENGINEERING DEPARTMENT		
REVISIONS	PROPOSED R/W	JOB NO.
	NC-51 PHASE II	FILE NO.
	PROPERTY OF	SHEET
	CNC CENTERS	229A/2
DRAWN BY M.D.M.		OF
CHECKED BY A.B.		75
<i>R Dennis Smith</i> SURVEY SUPVR.	DATE 3/2/87	SCALE 1" = 200'