



253

COLLIE, GEORGE C.
DEED: 4534-327

QUAIL HOLLOW
CENTER JOINT VENTURE
C/O RE HOLLOWELL JR.
DEED: 4544-962

CCLV LTD.
C/O GEORGE LATHAM & WATKINS
DEED: 4843-441

251

NC FEDERAL SAVINGS
D.B. 5396 PG. 639

M.B. 18 PG. 311

MECKLENBURG CO.
D.B. 4369 PG. 732


M.B. 18 PG. 223

NOTE: Property corners shown circled were located by actual survey. Bearings and distances shown in parenthesis are based on deed information. Bearings are based on

N.C. COORDINATE SYSTEM

This map was prepared for the purpose of right-of-way or easement acquisition only, and is not intended to be a boundary survey of the property shown.

This plat was prepared under my supervision Allen E. Beck
6-08-87
N.C. Reg. Surveyor No. L-3028

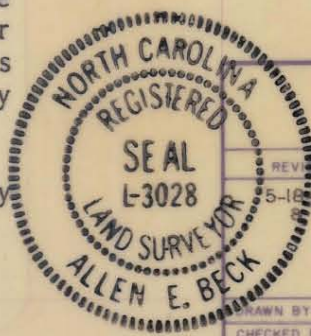

PROP. TEMP. CONST. ESMT. = 19,824.01 SQ. FT. 0.455 AC.
PROP. PERM. DRAIN. ESMT. = 8,584.765 SQ. FT. 0.197 AC.
PARCEL AREA = 4,072,871.12 SQ. FT. 93.50 AC.

PARCEL ID. # 221-201-04 12/13/14/15

CHARLOTTE
ENGINEERING DEPARTMENT

REVISIONS	PROPOSED R/W	JOB NO.
5-18-88 CONST. DRAIN. ESMTS.	NC-51 PHASE II	FILE NO.
DRAWN BY M.D.M.	PROPERTY OF	SHEET
CHECKED BY A.B.	GEORGE C. COLLIE	253A/4
<i>R. Dennis Smith</i> SURVEY SUPVR.	DATE 3/31/87	SCALE 1" = 400'
		75

221-201-12/13/14/15