


NOTE: Property corners shown circled were located by actual survey. Bearings and distances shown in parenthesis are based on deed information. Bearings are based on

N.C. COORDINATE SYSTEM

This map was prepared for the purpose of right-of-way or easement acquisition only, and is not intended to be a boundary survey of the property shown.

This plat was prepared under my supervision Allen E. Beck
 6-02-87
 N.C. Reg. Surveyor No. L-3028

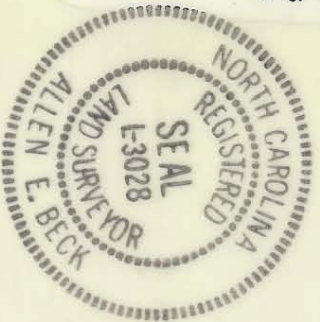

253

COLLIE, GEORGE C.

DEED: 4534-327

PERM. DRAIN. ESM'T. = 8,584.765 SQ. FT. 0.1971 AC.

PARCEL ID. # 221-201-04

<p>CHARLOTTE ENGINEERING DEPARTMENT</p>		JOB NO.	
<p>REVISIONS</p> <p>5-18-88 CONST. 8 DRAIN. ESM'TS.</p>		PROPOSED R/W	
<p>DRAWN BY M.D.M. CHECKED BY A.B. SURVEY SUPV. R. Davis</p>		PROPERTY OF	
<p>DATE 3/30/87</p>		NC-51 PHASE II	
<p>SCALE 1" = 50'</p>		GEORGE C. COLLIE	
<p>SHEET</p>		FILE NO.	
<p>2530/H</p>		OF	
<p>75</p>			

Z21-201-12/12/14/15