

FURR, FLOYD C.
& WIFE WILLIEP.
DEED: 4337-721
M.B. 15 Pg. 441

MAXWELL, HAINES A.
DEED: 4944-772
(219)

SHEATS, GARY W.
DEED: 4482-043
(218)


M.B. 15
FALCON BRIDGE
PG. 441

NOTE: Property corners shown circled were located by actual survey. Bearings and distances shown in parenthesis are based on deed information. Bearings are based on

N.C. COORDINATE SYSTEM

This map was prepared for the purpose of right-of-way or easement acquisition only, and is not intended to be a boundary survey of the property shown.

This plat was prepared under my supervision Allen E. Beck
6-02-87
N.C. Reg. Surveyor No. L-3028

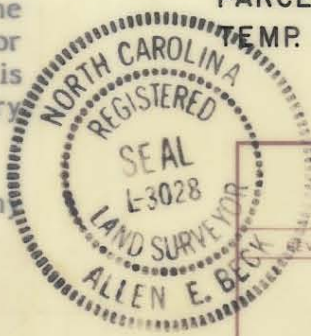

PARCEL AREA = 21,424.155 SQ. FT. 0.492 AC.
TEMP. ESM'T. AREA = 1,184.20 SQ. FT. 0.027 AC.

PARCEL ID. # 221-211-44

CHARLOTTE ENGINEERING DEPARTMENT		PROPOSED R/W	JOB NO.
		N.C.-51 PHASE II	FILE NO.
DRAWN BY: G.H. CHECKED BY: A.B. R. Dennis Smith SURVEY SUPVR.		PROPERTY OF	SHEET
		GARY W. SHEATS	218
DATE 3/4/87		SCALE 1" = 40'	OF 75