

# FALCON BRIDGE CONDO # 1



CONDO. FILE #8

NOTE: Property corners shown circled were located by actual survey. Bearings and distances shown in parenthesis are based on deed information. Bearings based on

## N.C. COORDINATE SYSTEM

This map was prepared for the purpose of right-of-way easement acquisition only, and is not intended to be a boundary survey of the property shown.

This plat was prepared under my supervision Allen E. Beck  
6-02-87  
N.C. Reg. Surveyor No. L-3028

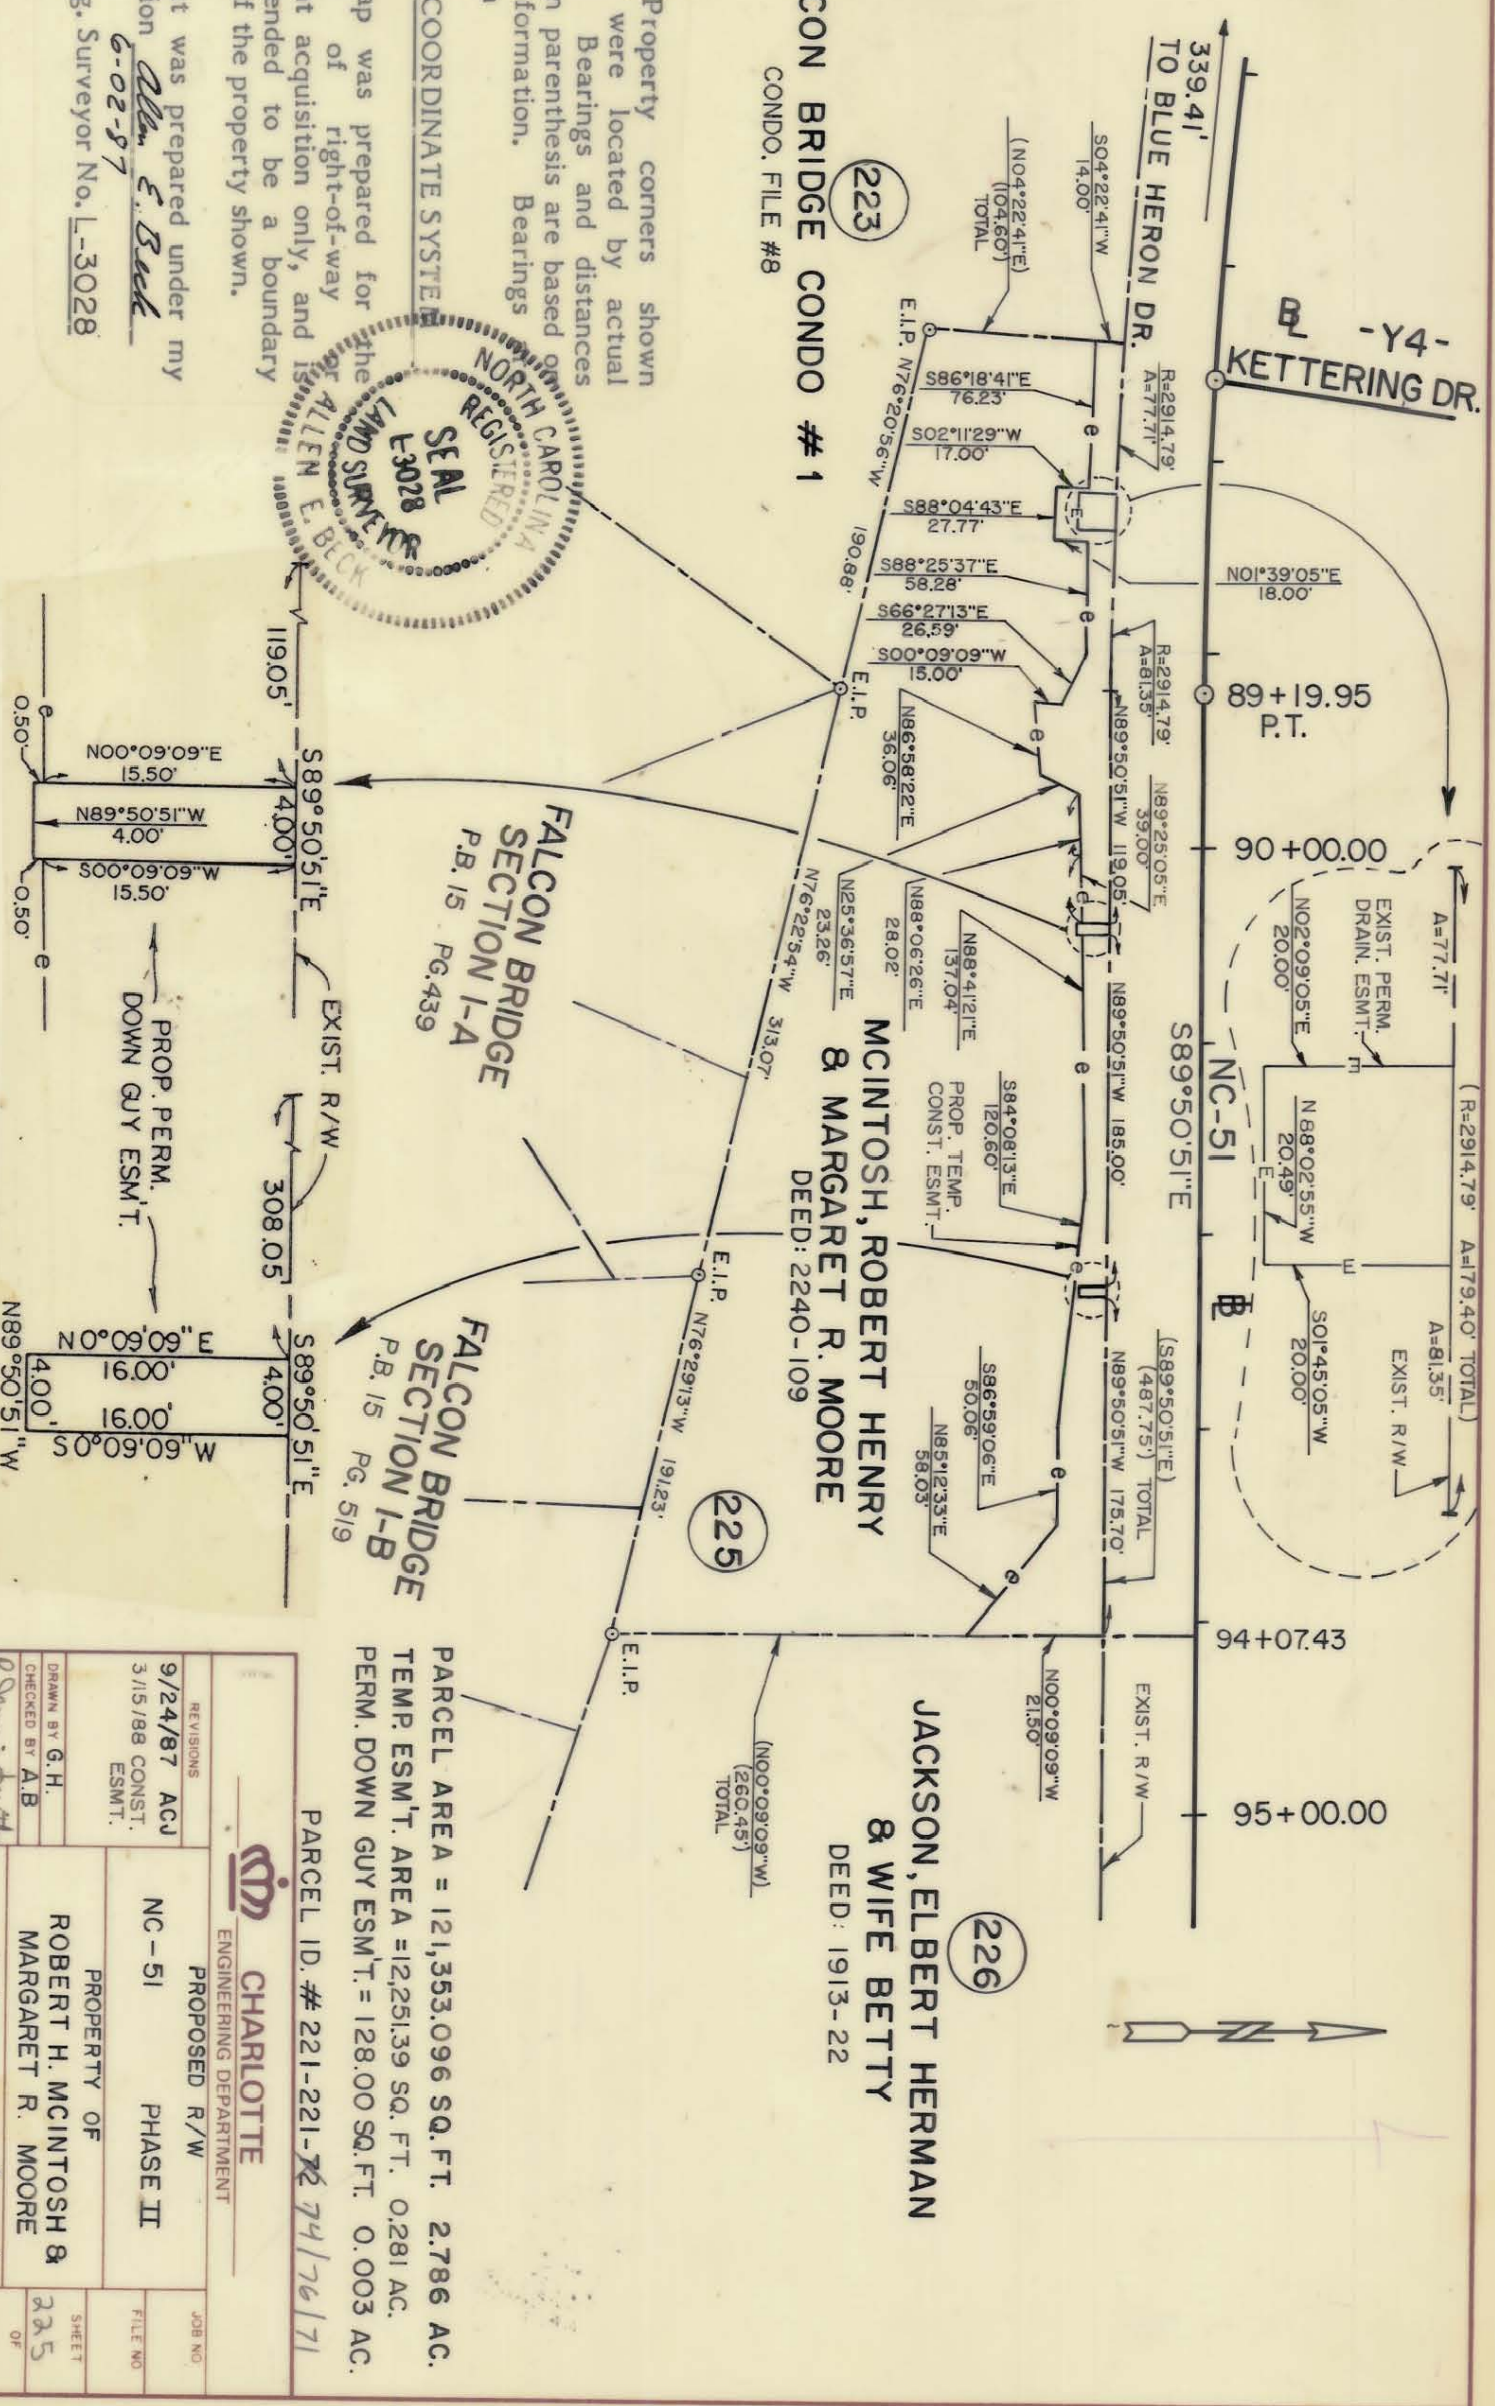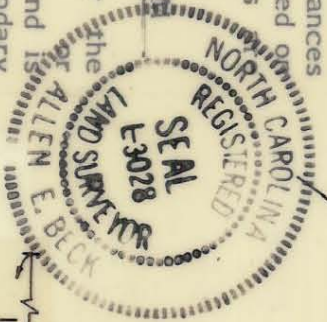

MCINTOSH, ROBERT HENRY & MARGARET R. MOORE  
DEED: 2240-109

JACKSON, ELBERT HERMAN & WIFE BETTY  
DEED: 1913-22

PARCEL AREA = 121,353.096 SQ. FT. 2.786 AC.  
TEMP. ESM'T. AREA = 12,251.39 SQ. FT. 0.281 AC.  
PERM. DOWN GUY ESM'T. = 128.00 SQ. FT. 0.003 AC.  
PARCEL ID. # 221-221-72 74/76/71

<b>CHARLOTTE</b> ENGINEERING DEPARTMENT		REVISIONS	DATE
		9/24/87 ACJ 3/15/88 CONST. ESM'T.	3/5/87
DRAWN BY G.H. CHECKED BY A.B. SURVEY SUPERV. <i>R. Shivers</i>		PROPERTY OF	SHEET
PROPOSED R/W NC-51 PHASE II		ROBERT H. MCINTOSH & MARGARET R. MOORE	225 OF 74
SCALE 1" = 100'			