

NOTE: Property corners shown circled were located by actual survey. Bearings and distances shown in parenthesis are based on deed information. Bearings are based on

N.C. COORDINATE SYSTEM

This map was prepared for the purpose of right-of-way or easement acquisition only, and is not intended to be a boundary survey of the property shown.


This plat was prepared under my supervision Allen E. Beck

N.C. Reg. Surveyor No. 3028



**MCALPINE PLACE / SUMMIT LIMITED PARTNERSHIP**  
D.B. 5721 - P. 462

(301)

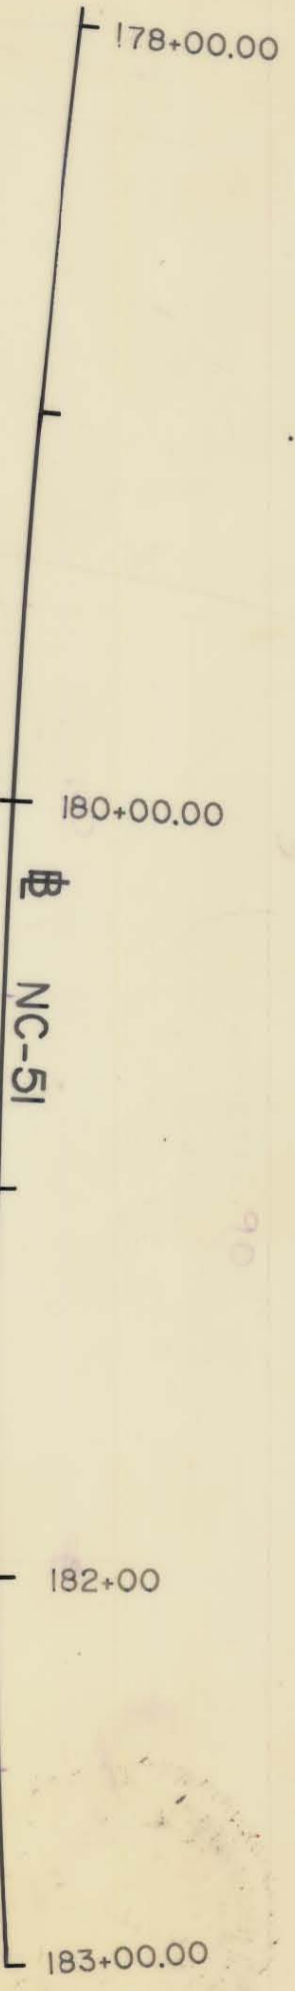

PROP. TEMP. CONST. ESMT.

EXIST. R/W  
A=866.79 OVERALL

PROP. TEMP. CONST. ESMT.

ACQUIRED 8/8/81  
D.R. 6084-576

PARCEL ID # 223-251-15

**CHARLOTTE**  
ENGINEERING DEPARTMENT

PROPOSED R/W  
**NC-51 PHASE III**

PROPERTY OF  
**MCALPINE PLACE / SUMMIT LIMITED PARTNERSHIP**

REVISIONS 6/8/88 ESMT DIST BEARING		DRAWN BY J.B.G. CHECKED BY A.B.	
DATE 3-18-88		SCALE 1"=50'	
JOB NO.		SHEET 301C/4 OF 87	
FILE NO.		NC-51 PHASE III	