

22+02.74
18.64' LT.
29.86'
N 65°32'10" E 196.44'
N 65°32'14" E 196.44' (TOTAL)
138.95'

ELM LANE (SR 3649) (N 24°11'25" E 567.04'
S 24°11'25" W 567.04')
PUBLIC R/W VARIABLE WIDTH

TAX # 22504119
ZENITH INVESTMENT GRANTOR TRUST,
SUMMIT DE CORPORATION, TRUSTEE
DB. 18220, PG. 186
7800, 7804, 7808, 7824, 7832, 7836, 7852, 7856, 7864, 7868, 7918,
7922, 7926, & 7930 REA ROAD

(N 65°32'10" E (361.24')
N 65°32'14" E 361.24'

(N 65°32'14" E 135.61'



TAX # 22504123A & 22504123B
MARSHALL FIELD STORES, INC.
DB. 8911, PG. 47
7860 REA ROAD

SEE DETAIL ON
SHEET 2

NEW
PROPERTY
LINE
OLD
PROPERTY
LINE


23.16'
S 65°32'14" W 225.67' TOTAL
(S 65°32'10" W 225.67')
24.02'
TIE S 27°37'03" E
207.78'

S 65°32'14" W 546.46'
(S 65°32'10" W 546.46'

TAX # 22504119
ZENITH INVESTMENT GRANTOR TRUST,
SUMMIT DE CORPORATION, TRUSTEE
DB. 18220, PG. 186
7800, 7804, 7808, 7824, 7832, 7836, 7852, 7856, 7864, 7868, 7918,
7922, 7926, & 7930 REA ROAD

I, _____ REVIEW
OFFICER OF MECKLENBURG COUNTY, CERTIFY THAT
THE MAP OR PLAT TO WHICH THIS CERTIFICATION IS
AFFIXED MEETS ALL STATUTORY REQUIREMENTS OF
NORTH CAROLINA GENERAL STATUTES FOR
RECORDING.


REVIEW OFFICER _____ DATE _____

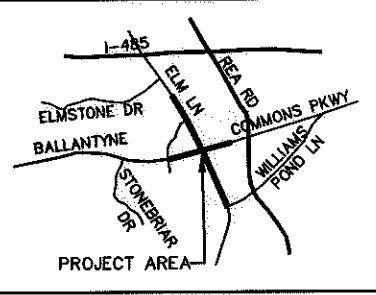

VICINITY MAP
NOT TO SCALE

I, CHARLES J. DUNBAR, CERTIFY THAT THIS PLAT WAS PREPARED
UNDER MY SUPERVISION AND THAT THIS PLAT WAS PREPARED
FOR THE PURPOSE OF EASEMENTS ONLY, AND IS NOT INTENDED
TO BE A BOUNDARY SURVEY OF PROPERTY SHOWN.

CHARLES J. DUNBAR NC PLS L-4159 DATE
DUNBAR GEOMATICS GROUP, PLLC
P.O. BOX 3053
HUNTERSVILLE, NC 28070-3053
NC LIC. NO. P-0865

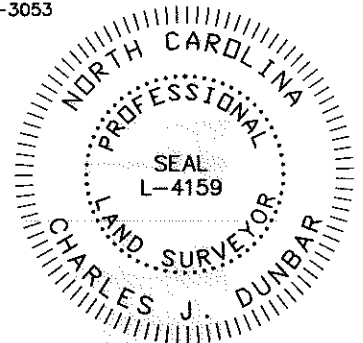

10003.08v01_PARCEL 09

ATKINS
Plans Prepared By:
5200 77 CENTER DRIVE, SUITE 500
CHARLOTTE, NORTH CAROLINA 28217
(704) 522-7275 NCCOA: F-0326

		JOB NO. 512-08-011
REVISIONS		
SCALE 1" = 100'		FILE NO. PARCEL 09
DRAWN BY: SLB		SHEET 1
DATE: 7/28/11		OF 2
PROPERTY ACQUISITION OWNER: MARSHALL FIELD STORES, INC. CHARLOTTE, MECKLENBURG CO., NC		CHECKED BY: CJD SURVEY SUPVR.: RGG

ACQUISITION BY DB 29207 PG 881