


MACO HOMES INC.
 DEED: 5066-772

PROP. PERM. DRAIN. ESMT. = 76.468SQ. FT. 0.002 AC.

THIS SHEET

RAINTREE HOMEOWNERS ASSOC. INC.
 DEED: 4066-833

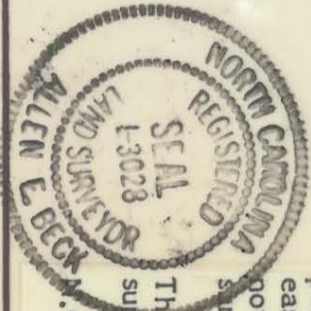

NOTE: Property corners shown circled were located by actual survey. Bearings and distances shown in parenthesis are based on deed information. Bearings are based on

N.C. COORDINATE SYSTEM

This map was prepared for the purpose of right-of-way or easement acquisition only, and is not intended to be a boundary survey of the property shown.

This plat was prepared under my supervision Allen E. Beck
 N.C. Reg. Surveyor No. 3028

CHARLOTTE ENGINEERING DEPARTMENT PROPOSED R/W NC-51 PHASE III		JOB NO. FILE NO.
REVISIONS DRAWN BY JBG/TRH CHECKED BY DATE 3-18-98	PROPERTY OF: RAINTREE HOMEOWNERS ASSOC. INC.	SHEET 338B/2 OF 87
SCALE 1" = 50'		

PARCEL ID # 225-201-19

DB 6013-540

ACQUIRED 4-26-89

RAINTREE HOMEOWNERS ASSOC. INC.
 DEED: 4066-833

225-201-19