
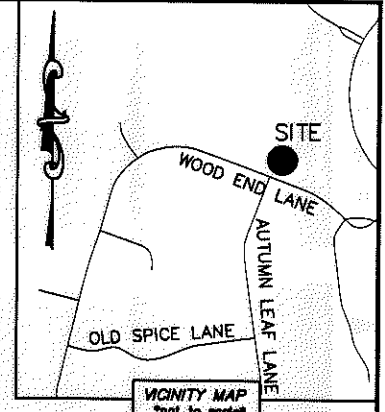


I, DAVID H. SNIDER, CERTIFY THAT THIS PLAT WAS PREPARED UNDER MY SUPERVISION AND THAT THE PLAT WAS PREPARED FOR THE PURPOSE OF ACQUISITION AND EASEMENTS ONLY, AND IS NOT INTENDED TO BE A BOUNDARY SURVEY OF PROPERTY SHOWN.

David H. Snider 2/2/15
 DAVID H. SNIDER, NC P.L.S. L-2942 DATE

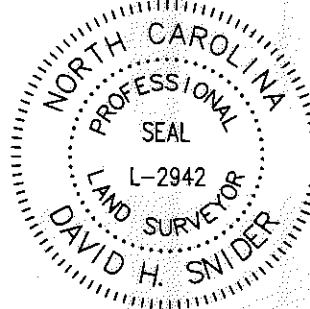


NOTE:

- 1) BEARINGS AND DISTANCE SHOWN IN PARENTHESIS ARE BASED ON RECORDED INFORMATION.
- 2) COMPUTED PROJECT DISTANCE - *
- 3) TOTAL AREA 12,648 SQ.FT.
- 4) TEMP. CONSTRUCTION EASEMENT 667 SQ.FT.
- 5) STORM DRAINAGE EASEMENT 251 SQ.FT.
- 6) EXISTING DRAINAGE AREA TO BE ACCEPTED BY THE CITY OF CHARLOTTE AS SDE 248 SQ.FT.
- 7) SDE AND EXISTING STORM DRAINAGE EASEMENT OVERLAP AREA 248 SQ.FT.
- 8) TOTAL AREA REMAINING 12,648 SQ.FT.

STATE OF NORTH CAROLINA
 COUNTY OF MECKLENBURG

_____, REVIEW OFFICER OF MECKLENBURG COUNTY, CERTIFY THAT THE MAP OR PLAT TO WHICH THIS CERTIFICATION IS AFFIXED MEETS ALL STATUTORY REQUIREMENTS FOR RECORDING.

REVIEW OFFICER _____ DATE _____

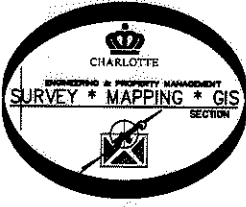


22521301
 RAINTREE CORPORATION BY MERGER
 DB 3762/PG 34
 ROUNDING RUN ROAD

22524317
 BEN RAUCH, JR. AND
 WIFE BARBARA F. RAUCH
 DB 4723/PG 15
 4124 WOODS END LANE

22524318
 MICHAEL T. WURM
 DB 12202/PG 88
 4116 WOODS END LANE

22524319
 SANDRA L. KIEFER
 DB 11400/PG 446
 4108 WOODS END LANE

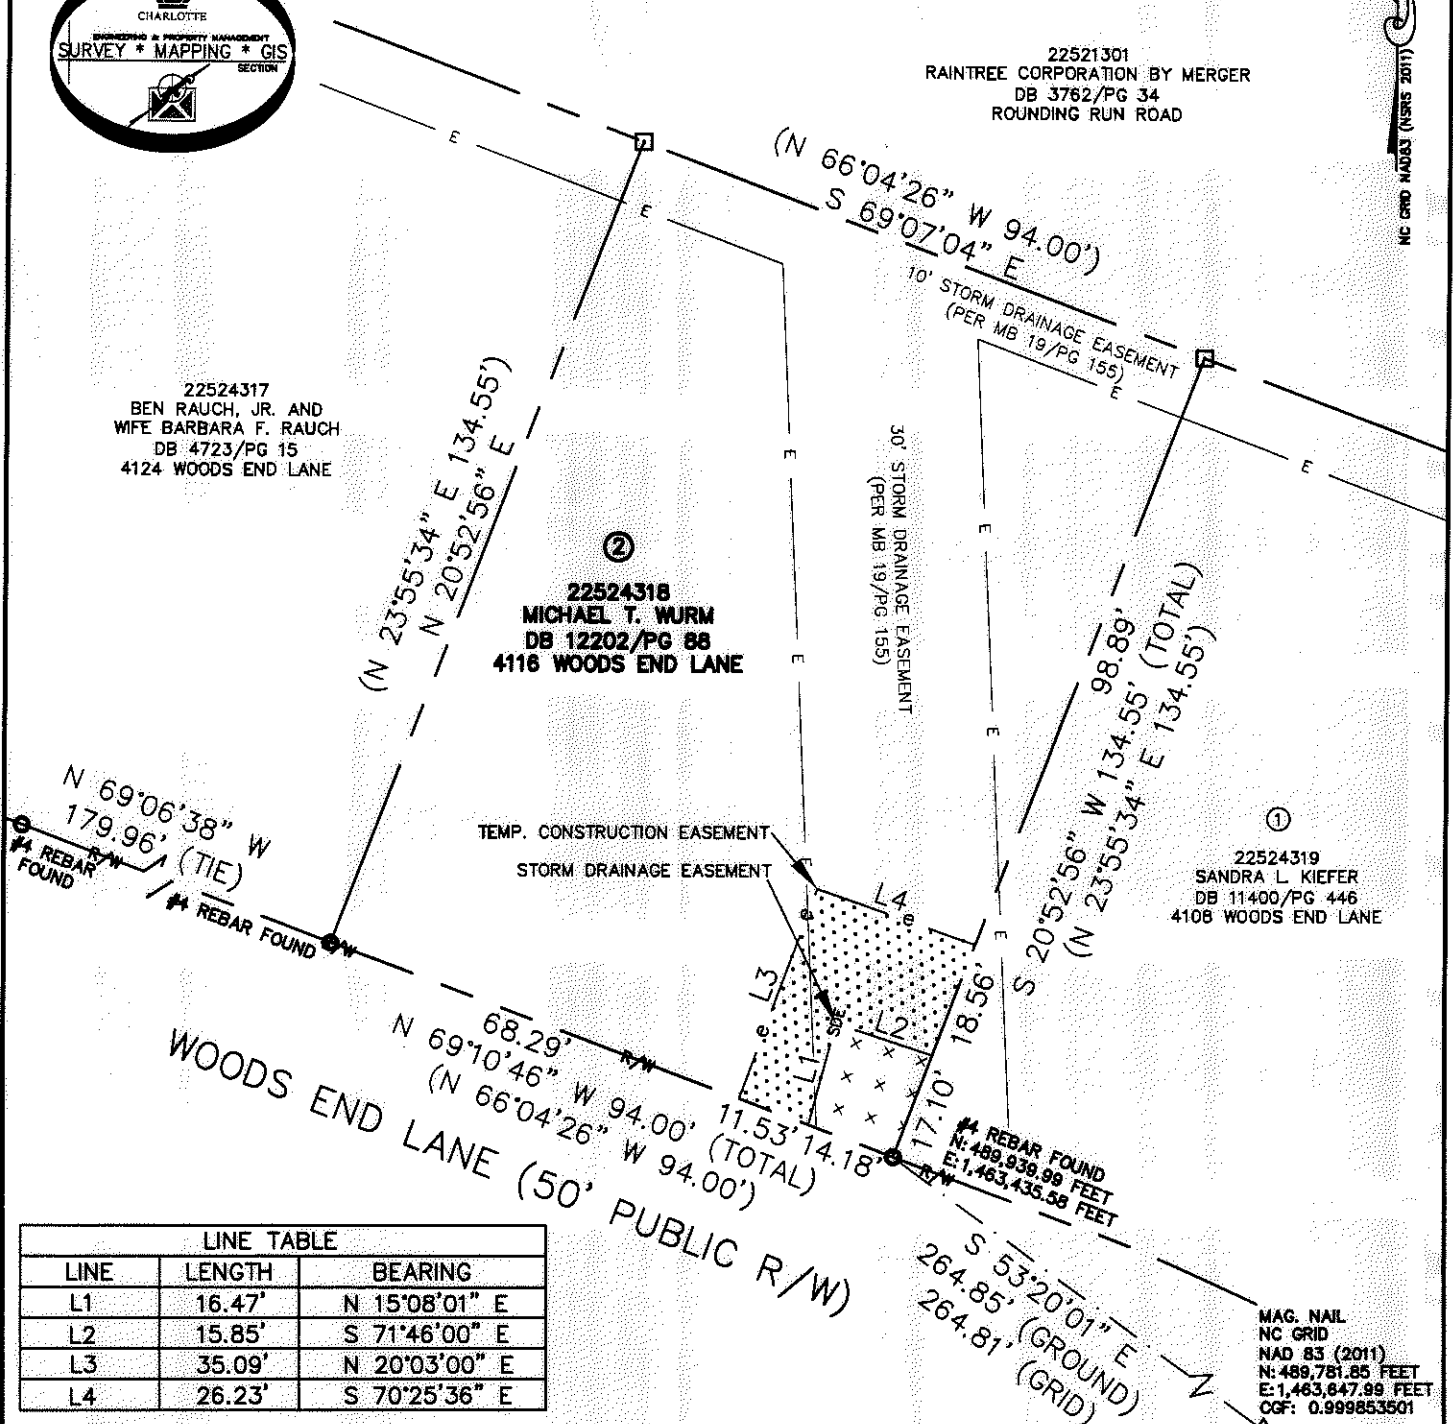

LINE TABLE		
LINE	LENGTH	BEARING
L1	16.47'	N 15°08'01" E
L2	15.85'	S 71°46'00" E
L3	35.09'	N 20°03'00" E
L4	26.23'	S 70°25'36" E

LEGEND

- REBAR OR IRON PIN FOUND
- COMPUTED POINT
- PROPERTY LINES
- EXISTING RIGHT-OF-WAY
- EXISTING EASEMENTS
- TEMP. CONSTRUCTION EASEMENT
- STORM DRAINAGE EASEMENT

PREPARED BY:
 CITY OF CHARLOTTE
 ENGINEERING & PROPERTY MANAGEMENT DEPARTMENT
 600 EAST FOURTH STREET
 CHARLOTTE, NC 28202
 704-336-2291

CHARLOTTE ENGINEERING & PROPERTY MANAGEMENT DEPARTMENT		
REVISIONS	4108 WOODS END LANE STORM WATER MAINTENANCE IMPROVEMENT PROJECT	JOB NO. SWDES00239
	PROPERTY ACQUISITION OWNER: MICHAEL T. WURM CHARLOTTE, MECKLENBURG CO., NC	FILE NO. 225-243-18
SCALE 1"=30'	DRAWN BY LG	SHEET 1
DATE	CHECKED BY DHS SURVEY SUPVR. <i>DHS</i>	OF 1
K:\AutoCad\En_ru-LD4\493096-WoodsEndLane-SWDES00239\dwg\WoodsEndLaneC3D2013.dwg		

ACQUISITION BY DB 29793 PG 437