


State of North Carolina
County of Mecklenburg

I, _____, Review Officer of Mecklenburg County, certify that the map or plat to which this certification is affixed meets all statutory requirements for recording.

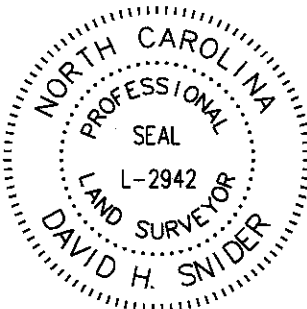


I, DAVID H. SNIDER, CERTIFY THAT THIS PLAT WAS PREPARED UNDER MY SUPERVISION AND THAT THE PLAT WAS PREPARED FOR THE PURPOSE OF EASEMENTS ONLY, AND IS NOT INTENDED TO BE A BOUNDARY SURVEY OF PROPERTY SHOWN.

David H. Snider 5/17/2010
DAVID H. SNIDER, NC P.L.S. L-2942 DATE

Review Officer _____

Date _____

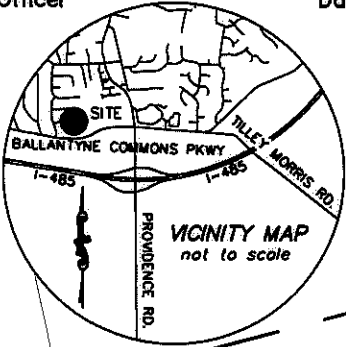


JENNIFER M. HUNT
TAX CODE: 225-352-46
DB 25059 PG 065

S75°07'46"W 145.84'
(S78°16'06"W 146.02')

LINE TABLE		
LINE	LENGTH	BEARING
L1	9.00	N09°29'08"E
L2	29.37	S89°50'50"E
L3	3.74	N82°59'02"E
L4	2.00	S06°58'55"E
L5	7.04	S72°22'41"E
L6	12.89	S79°14'48"E
L7	51.62	S80°54'09"E
L8	55.72	S89°50'50"E

CURVE TABLE				
CURVE	LENGTH	RADIUS	CHORD	CHORD BEARING
C1	138.08	(416.21)	137.45	N01°03'56"W
C2	28.13	302.03	28.12	S87°50'57"E
C3	32.00	20.00	28.69	S37°28'37"E
C4	26.24	20.00	24.40	S45°43'57"E
C5	5.76	20.00	5.74	S00°06'15"W
C6	6.18	5.41	5.85	S39°40'48"E
C7	124.41	(1991.00)	124.39	S85°06'14"E
C8	4.68	50.00	4.68	S83°34'56"E
C9	3.13	50.00	3.13	S88°03'16"E
C10	7.81	50.00	7.80	S85°22'29"E

ANNALEXA LANE
(RW VARIES)

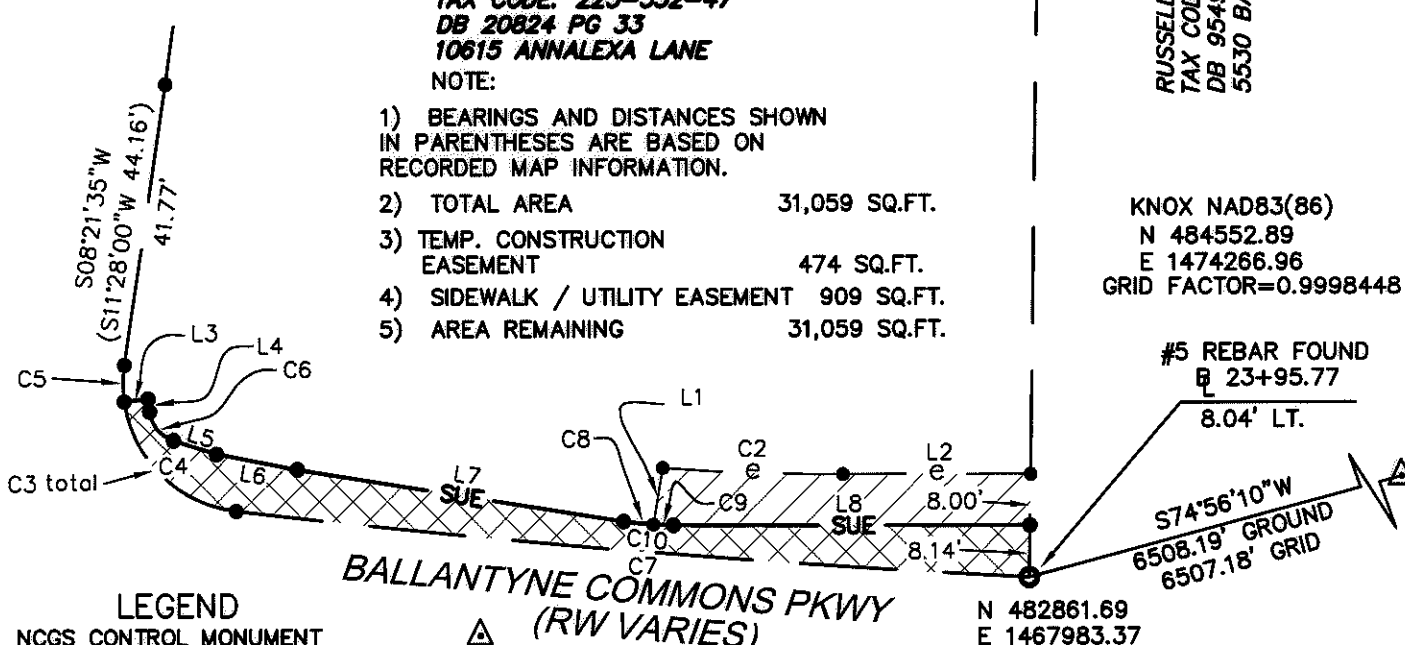

MILES S. and DEBRA T. LEVINE
TAX CODE: 225-352-47
DB 20824 PG 33
10615 ANNALEXA LANE
NOTE:

- 1) BEARINGS AND DISTANCES SHOWN IN PARENTHESES ARE BASED ON RECORDED MAP INFORMATION.
- 2) TOTAL AREA 31,059 SQ.FT.
- 3) TEMP. CONSTRUCTION EASEMENT 474 SQ.FT.
- 4) SIDEWALK / UTILITY EASEMENT 909 SQ.FT.
- 5) AREA REMAINING 31,059 SQ.FT.

KNOX NAD83(86)
N 484552.89
E 1474266.96
GRID FACTOR=0.9998448

#5 REBAR FOUND
E 23+95.77

- LEGEND**
- NCGS CONTROL MONUMENT
 - IRON PIN FOUND
 - CALCULATED POINT
 - TEMP. CONSTRUCTION EASEMENT
 - SIDEWALK / UTILITY EASEMENT
 - LINES SURVEYED
 - LINES NOT SURVEYED

PREPARED BY:
CITY OF CHARLOTTE
ENGINEERING DEPARTMENT
600 EAST FOURTH STREET
CHARLOTTE, NC 28208
704-336-2291

REVISIONS		CHARLOTTE ENGINEERING DEPARTMENT
2. Revised address road name (5-17-10)	1. Revised to 1-12-10	PROVIDENCE I-485 AREA PLAN IMPROVEMENTS OWNER: MILES S. and DEBRA T. LEVINE TAX PARCEL 225-352-47 CHARLOTTE, MECKLENBURG CO., NC
SCALE 1" = 30' 		
DRAWN BY G.F.	DATE	JOB NO. 512-08-007 FILE NO. LAN #208007 SHEET 1 OF 1
CHECKED BY _____ SURVEY SUPVR. <i>DH</i>		K:\AUTOCAD\en_su-1d4\lan.208007\PLAT MAPS and INFORMATION\Plat-29

DB 25648-44.5