

125

NORTH CAROLINA NATIONAL BANK TRUSTEE

D.B. 4415 Pg. 665


NOTE: Property corners shown circled were located by actual survey. Bearings are based on

N.C. COORDINATE SYSTEM

This map was prepared for the purpose of right of way or easement acquisition only, and is not intended to be a boundary survey of the property shown.

This plat was prepared under my supervision

N.C. Reg. Surveyor No. 1-2775

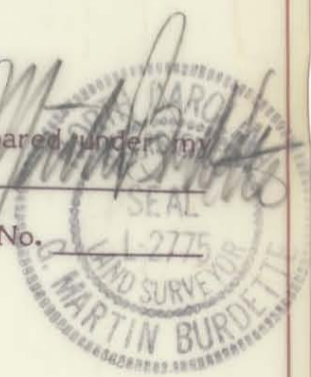

R/W TAKE AREA = 810.935 SQ.FT. 0.019 AC.
 TEMP. ESM'T. AREA = 5,460.265 SQ.FT. 0.125 AC.

PARCEL ID. # 227-081-21

		CHARLOTTE ENGINEERING DEPARTMENT	
REVISIONS	PROPOSED R/W NC. 51/NC. 16 INTERSECTION	JOB NO.	
	PROPERTY OF NORTH CAROLINA NATIONAL BANK TRUSTEE	FILE NO.	
DRAWN BY: A. A. SADAT		SHEET	2
CHECKED BY: AL BECK		OF	2
SURVEY SUPVR. <i>R. Dennis Smith</i>	DATE: 3-11-86	SCALE 1"=50'	

227-081-21