

130

THOMAS PAUL HAUSPURG & WIFE LESLIE A.

DEED: 4723-459

MELVYN I. FELDMAN & WIFE EARLINE C.

DEED: 5261-716

HARRY N. HUNTER & WIFE GAIL C.

DEED: 4846-852

WHARTON LN.

NOTE: Property corners shown circled were located by actual survey. Bearings are based on


N.C. COORDINATE SYSTEM

TEMP. ESM'T. AREA = 873.625 SQ. FT. 0.020 AC.

PERM. ESM'T. AREA = 2,328.71 SQ. FT. 0.054 AC.

This map was prepared for the purpose of right of way or easement acquisition only, and is not intended to be a boundary survey of the property shown.

PARCEL I.D. # 227-251-76

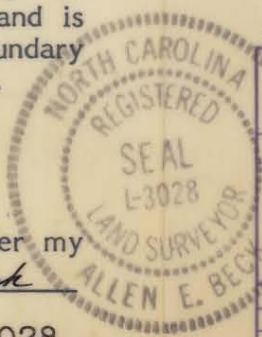

This plat was prepared under my supervision Allen E. Beck  
 9-03-87  
 N.C. Reg. Surveyor No. L-3028

<b>CHARLOTTE</b> ENGINEERING DEPARTMENT		JOB NO.
		FILE NO.
REVISIONS	<b>PROPOSED ESM'T.</b> <b>NC 51 / NC 16 INTERSECTION</b>	SHEET
DRAWN BY: P. SELISKER CHECKED BY: A. BECK <i>R. Dennis Smith</i> SURVEY SUPERVISOR	<b>PROPERTY OF</b> <b>THOMAS PAUL HAUSPURG &amp; WIFE LESLIE A.</b>	<b>130</b> OF <b>19</b>
DATE 9/03/87	SCALE 1" = 40'	

227-251-76