

NOTE: Property corners shown circled were located by actual survey. Bearings are based on


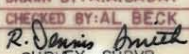
N.C. COORDINATE SYSTEM

PARCEL AREA = 22,450.917 SQ. FT. 0.515 AC.
TEMP. ESM'T. AREA = 271.251 SQ. FT. 0.006 AC.

This map was prepared for the purpose of right of way or easement acquisition only, and is not intended to be a boundary survey of the property shown.

This plat was prepared under supervision of 
N.C. Reg. Surveyor No. 2775

PARCEL ID. # 227-252-29

 CHARLOTTE ENGINEERING DEPARTMENT		JOB NO.
REVISIONS	NC. 51/NC. 16 INTERSECTION	FILE NO.
		SHEET
	PROPERTY OF CARL D. DUNLAP WIFE, HERTA K. DUNLAP	OF
DRAWN BY: A.A.SADAT CHECKED BY: AL BECK  SURVEY SUPVR.	DATE: 3/11/86	SCALE 1"=50'

227-252-29