

**STANDARD PROPERTIES LTD. PARTNERSHIP**  
 DEED: 5378-207

**STANDARD PROPERTIES INC.**  
 DEED: 4275-573

**RICHARD JOSEPH SZUKALSKI & WIFE SHARON IRENE**  
 DEED: 4758-576


124

N.C. COORDINATE SYSTEM

NOTE: Property corners shown circled were located by actual survey. Bearings and distances shown in parenthesis are based on deed information. Bearings are based on

This map was prepared for the purpose of right-of-way or easement acquisition only, and is not intended to be a boundary survey of the property shown.

This plat was prepared under my supervision *Allen E. Beck*  
 9-03-87  
 N.C. Reg. Surveyor

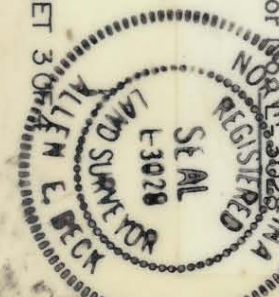

D.R. 5688-0152

ACQUIRED 1/28/88

PARCEL ID. # 227-021-01

**CHARLOTTE**  
 ENGINEERING DEPARTMENT

PROPOSED R/W  
 NC 51 / NC 16  
 INTERSECTION

PROPERTY OF  
**STANDARD PROPERTIES LTD. PARTNERSHIP**

REVISIONS	10/15/87 OWNER ACJ	JOB NO.	
	11/18/87 OWNER ACJ	FILE NO.	
DRAWN BY A. ASADAT		SHEET	12B/4
CHECKED BY AL BECK		OF	19
SURVEY SURV. <i>R. Beck</i>		DATE	9/03/87
		SCALE	1" = 40'

227-76 / 227-44