


NOTE: Property corners shown circled were located by actual survey. Bearings and distances shown in parenthesis are based on deed information. Bearings are based on N.C. COORDINATE SYSTEM.

This map was prepared for the purpose of right-of-way or easement acquisition only, and is not intended to be a boundary survey of the property shown.

This plat was prepared under my supervision
Kellum B. Bernard
 N.C. Reg Surveyor No L-3083

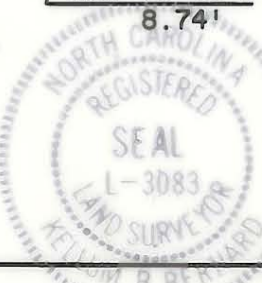

PARCEL ID. #227-042-21

CHARLOTTE ENGINEERING DEPARTMENT		JOB NO.
REVISIONS	PROPOSED R/W NC-51 PHASE IV	FILE NO.
	PROPERTY OF WC & C Inc	SHEET 412B/3
DRAWN BY: DMP		OF
CHECKED BY: KBB	DATE: 6-14-88	SCALE: 1"=30'
SURVEY SUPERVISOR		

DETAIL "A"