

231-011-06
STUCKEY
3510-206

231-011-05
REMUS
4819-912

231-011-19
HUNTER
3772-442


231-021-24
BARRIER
2519-425

231-021-27
STOVALL
2461-108

231-021-26
FLETCHER
3997-747

Tax Code: 231-021-26
LYDE MATTHEWS RICE
Deed 968-377

(S.F.) (Ac.)
Total Area 292,286 = 6.71
Area Taken 21,162 = 0.49
Remaining 271,124 = 6.24

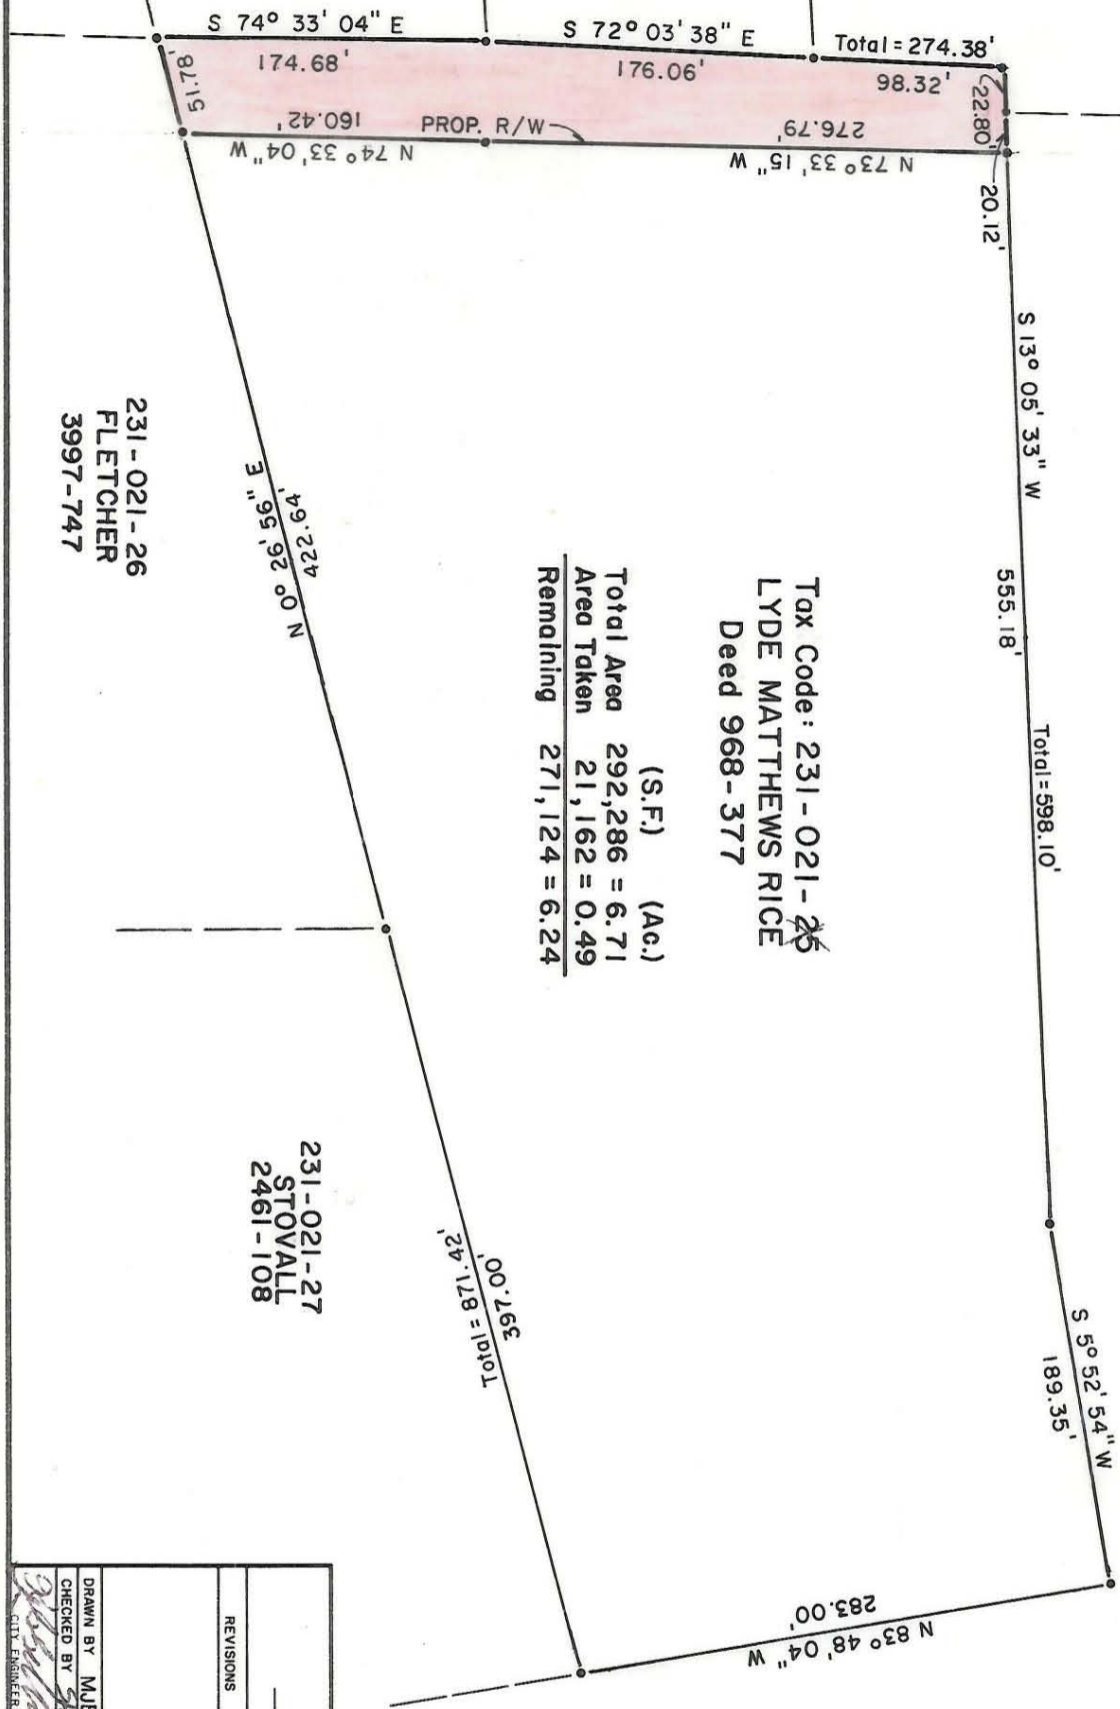

NORTH PER BOUNDARY MAP BY R.B. PHARR JULY 11, 1966

This map was prepared for the purpose of right of way or easement acquisition only, and is not intended to be a boundary survey of the property shown.

This plot was prepared under my supervision
Stephen M. Gilbert
N. C. Reg. Surveyor No. L-1785



CHARLOTTE ENGINEERING DEPARTMENT		JOB NO. 572	
R/W TO BE ACQUIRED BY THE CITY OF CHARLOTTE		FILE NO. 85-039	
PROPERTY OF LYDE MATTHEWS RICE		SHEET 2 OF 5	
REVISIONS	DRAWN BY MJB	DATE	7-18-85
	CHECKED BY <i>[Signature]</i>	SCALE	1" = 100'
	CITY ENGINEER		

FILE 231-021-73 TO 83