


(18)
Margaret R. Wylie

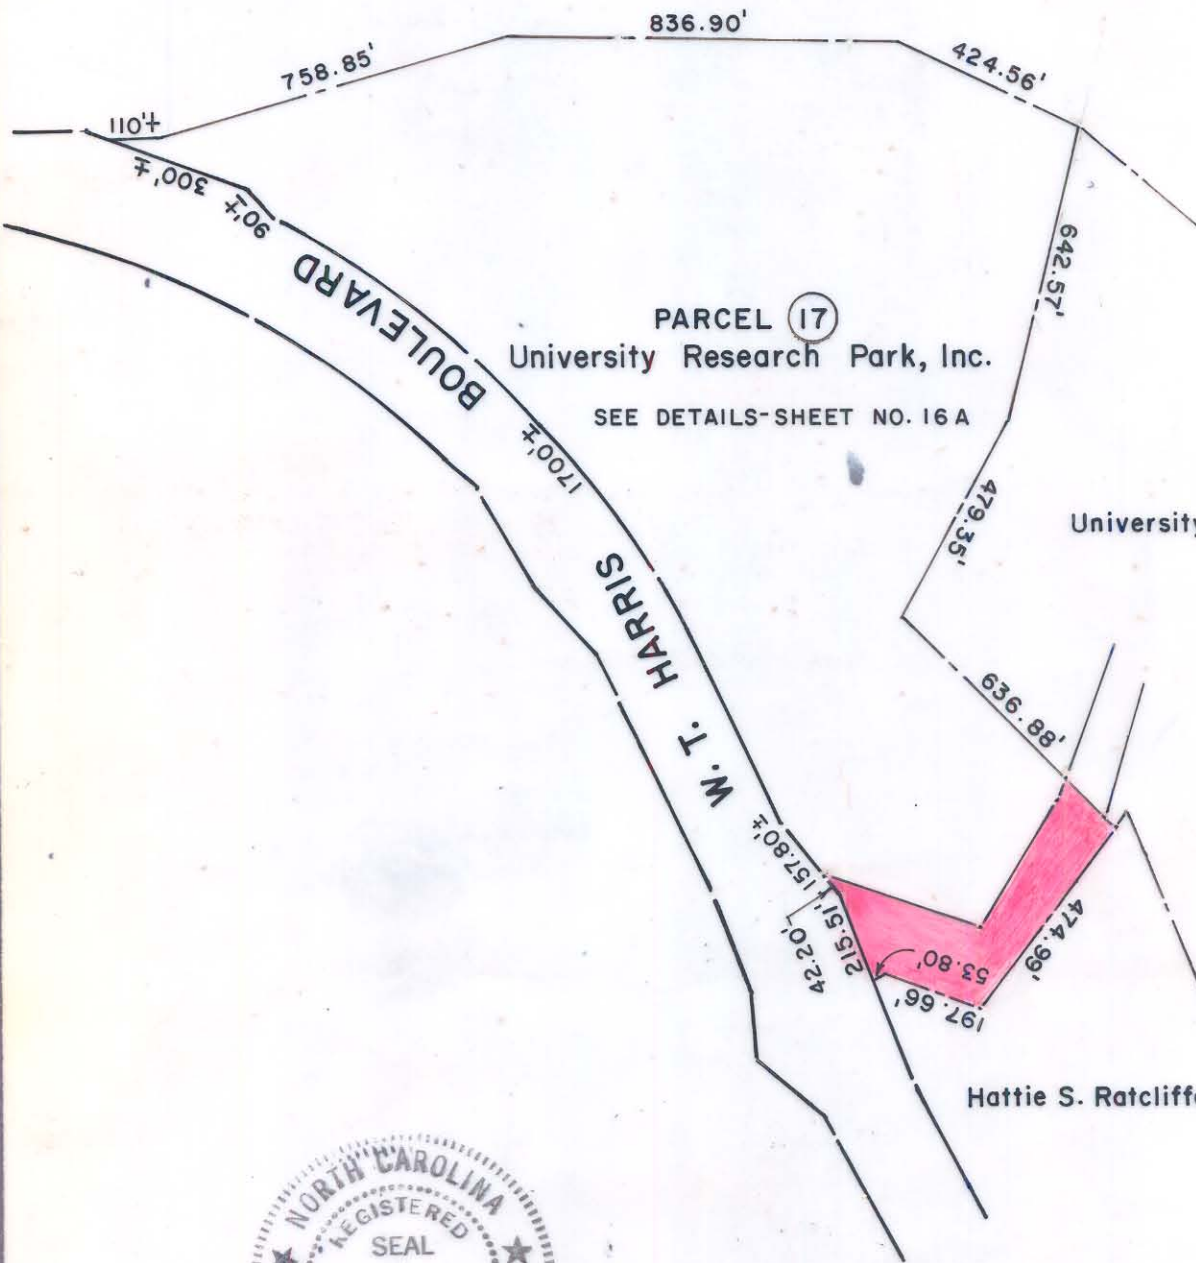

(16)
University Research Pk., Inc.

PARCEL (17)
University Research Park, Inc.
SEE DETAILS-SHEET NO. 16 A

Hattie S. Ratcliffe



NOTE: Property corners shown circled were located by actual survey. Bearings are based on North Carolina Grid.

This plat was prepared under my supervision R. Dennis Smith
N. C. Reg. Surveyor No. L-1482

This map was prepared for the purpose of right of way or easement acquisition only, and is not intended to be a boundary survey of the property shown.

MECKLENBURG COUNTY PARK AND RECREATION DEPARTMENT		
CITY OF CHARLOTTE NORTH CAROLINA DEPARTMENT OF PUBLIC WORKS ENGINEERING DIVISION		
REVISIONS	PROPERTY TO BE ACQUIRED FOR MALLARD CREEK GREENWAY	JOB NO.
	PROPERTY OF UNIVERSITY RESEARCH PARK, INC.	FILE NO.
DRAWN BY B.C.		SHEET 17
CHECKED BY RDS		OF 22
CITY ENGINEER	DATE Jan. 6, 1984 SCALE 1" = 400'	