


LEGEND
 EIP - EXISTING IRON PIN
 SIP - SET IRON PIN
 SPK - SET PK NAIL

ACQUISITION BY CITY
 RECORDED IN DEED BOOK
 7374 Page 350
 DATE 7/13/93

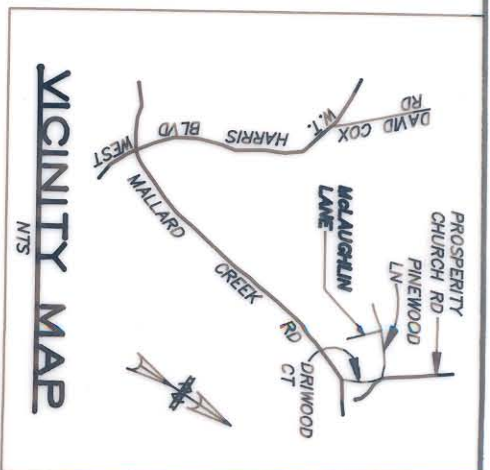

This map was prepared for the purpose of right-of-way acquisition only, and is not intended to be a boundary survey of the property shown. Bearings are based on N.C. grid.
 I, William R. Coleman, certify that this map was drawn under my supervision from an actual field survey made by the Charlotte-Mecklenburg Utility Department.
 William R. Coleman
 N. C. Registered Land Surveyor L-1436



DETAIL
 SCALE: 1"=50'

| | | |
|-------------------------------------|--------------------------------|---|
| CHARLOTTE ENGINEERING DEPARTMENT | | JOB NO. |
| | | FROM JOHN MILLER JONES MELBA G. JONES |
| REVISIONS | DRAWN BY KHP CHECKED BY WRC | SHEET OF |
| DATE | DATE | SCALE 1"=100' |

DB 7374 PG 350

027-04