
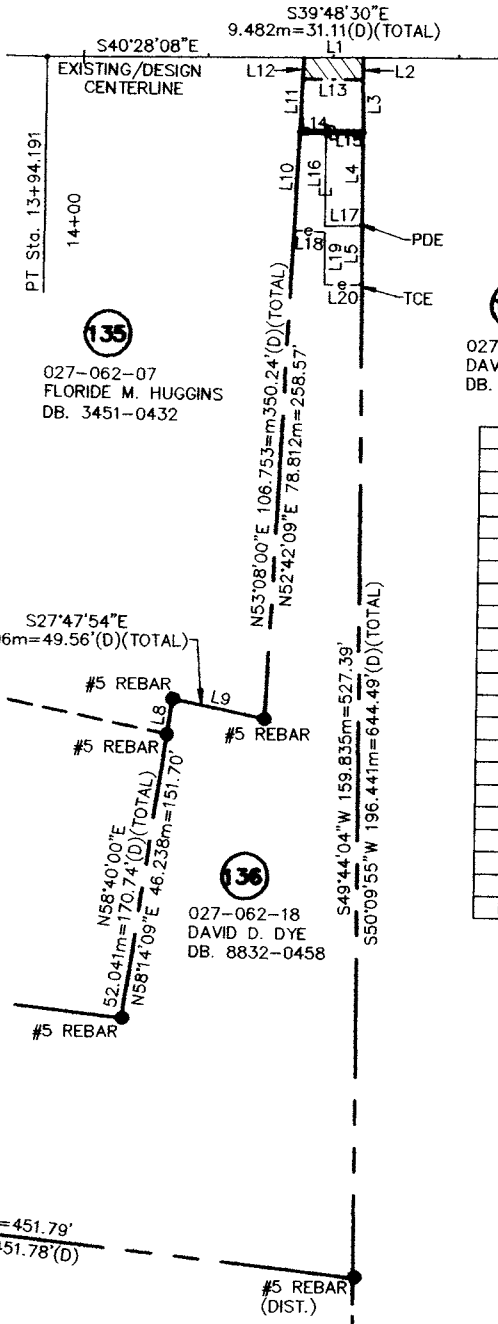
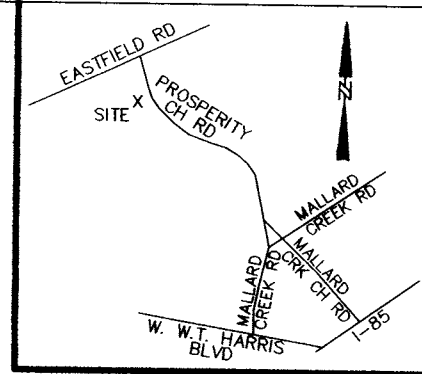


PARCEL NO.	136
TOTAL AREA (BY DEED)	7,976.3652 sq. m. = 85,856.7974 sq. ft.
AREA WITHIN R/W TO BE ACQUIRED	33.3294 sq. m. = 358.7543 sq. ft.
AREA OUTSIDE R/W TO BE ACQUIRED	83.6113 sq. m. = 899.9837 sq. ft.
PERMANENT DRAINAGE EASEMENT	91.1404 sq. m. = 981.0262 sq. ft.
REMAINING AREA	7,768.2841 sq. m. = 83,617.0332 sq. ft.
TEMPORARY CONSTRUCTION EASEMENT	129.2395 sq. m. = 1,391.1210 sq. ft.

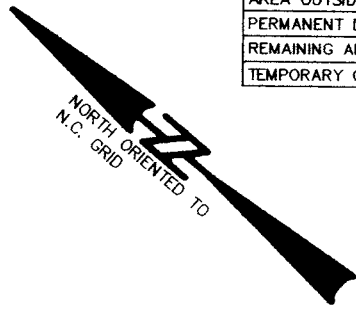


(135)
027-062-07
FLORIDE M. HUGGINS
DB. 3451-0432

(137)
027-062-06
DAVID D. DYE
DB. 6312-0444

027-062-15
GLORIA H. PHILLIPS
DB. 4804-0017

(136)
027-062-18
DAVID D. DYE
DB. 8832-0458

LINE	LENGTHm	LENGTHft	BEARING
L1	9.485m	31.12'	S40°28'08"E
L2	3.489m	11.45'	S49°44'04"W
L3	8.456m	27.74'	S49°44'04"W
L4	15.197m	49.86'	S49°44'04"W
L5	9.450m	31.00'	S49°44'04"W
L6	25.598m	83.98'	N64°20'29"E
L7	11.734m	38.50'	N59°45'29"E
L8	5.803m	19.04'	N58°14'09"E
L9	15.106m	49.56'	S28°13'45"E
L10	15.937m	52.29'	N52°42'09"E
L11	8.474m	27.80'	N52°42'09"E
L12	3.478m	11.41'	N52°42'09"E
L13	9.665m	31.71'	S40°22'19"E
L14	4.104m	13.46'	S40°24'14"E
L15	6.000m	19.69'	S40°24'14"E
L16	15.183m	49.81'	N49°44'01"E
L17	6.000m	19.69'	N40°15'58"W
L18	4.936m	16.19'	S37°17'22"E
L19	8.451m	27.73'	S49°44'02"W
L20	6.000m	19.69'	S40°15'58"E

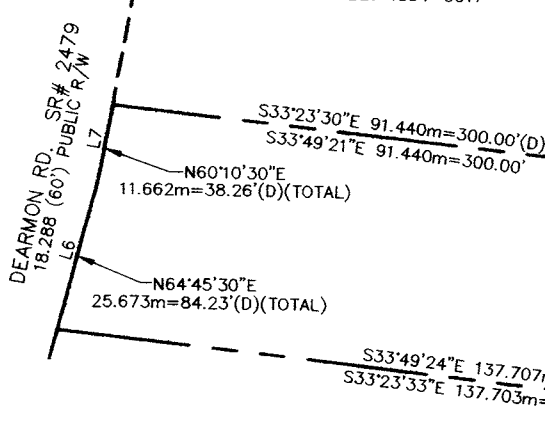

**ACQUISITION BY CITY
RECORDED IN DEED BOOK**
DB 13973 Pg 384
DATE



I David A. Weirich, N. C. P. L. S. certify that this map, drawn from an actual field survey under my direction, meets and/or exceeds the Minimum Standards set forth in the manual of Practice for Land Surveying in North Carolina. Title References regarding the adjoining properties are subject to information provided by local County Government. Subject tract title research for retracement of Boundary Lines only, and not intended to certify title.

David A. Weirich
David A. Weirich
L-3846

NOTE:
PROPERTY CORNERS SHOWN AS SOLID CIRCLES WERE LOCATED BY ACTUAL SURVEY. BEARINGS AND DISTANCES SHOWN IN PARENTHESIS ARE BASED ON DEED OR PLAT INFORMATION.


THIS MAP WAS PREPARED FOR THE PURPOSE OF PROPERTY ACQUISITION ONLY, AND IS NOT INTENDED TO BE A BOUNDARY SURVEY OF THE PROPERTY SHOWN.

LEGEND

- - EXISTING IRON PIN
- - IRON PIN SET
- P — PROPERTY LINE (SURVEYED)
- EXISTING PROPERTY LINE
- (D) --- DEED (INFORMATION TAKEN FROM DEED)
- - - EXISTING R/W LINE (PROSPERITY CHURCH RD.)
- (P) --- PLAT (INFORMATION TAKEN FROM PLAT)
- COS --- COMMON OPEN SPACE
- e --- TEMPORARY CONSTRUCTION EASEMENT
- ADJOINING PROPERTY LINE
- EXISTING MAINTAINED R/W
- E --- PERMANENT DRAINAGE EASEMENT

GRAPHIC SCALE

(IN METERS)

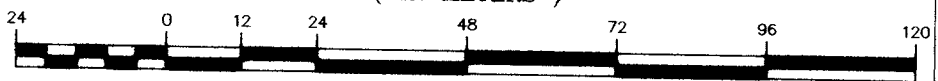

1 : 1200

ESP ASSOCIATES, P.A.
engineering-surveying-planning
10915 Southern Loop Boulevard
Pineville, N.C. (704) 583-4949

NO	DATE	BY	REVISIONS
2	7/02	WC	CORRECT PARCEL # & MIDDLE INITIAL
1	1/02	WC	REVISED NEW R/W, PDE, LINE & AREA TABLES

CHARLOTTE ENGINEERING DEPARTMENT

512-97-143
JOB NO. FILE NO.
SCALES
PLAN 1:1200
Hop
PROFILE Vert 1:100

PROSPERITY CHURCH RD.
REVISED PLAN FOR PARCEL 136
DAVID D. DYE
027-062-18

AS BUILT DATE
ESP BS
SURVEYED BY PREPARED BY

JKL ACJ
CHECKED BY APPROVED BY DATE

SHEET OF