
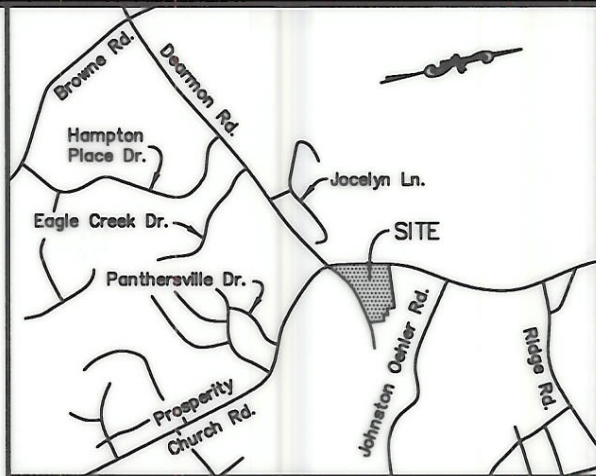


LEGEND

- Temp. Constr. Easement 
- Indicates Record Call (N00°00'00"E (00.00'))



VICINITY MAP (NOT TO SCALE)

This map was prepared for the purpose of property acquisition only and is not intended to be a boundary survey of the property shown.

CURVE TABLE				
No.	Radius	Length	Chord Brg.	Chord
C1	1173.09'	21.49'	S66°42'17"W	21.45'
C2	35.00'	33.81'	S55°22'22"E	32.51'
C3	308.19'	26.76'	S09°40'30"W	26.75'
C4	308.19'	2.65'	S12°19'46"W	2.65'
C5	500.00'	93.46'	S62°14'44"W	93.32'
C6	1141.09'	416.92'	S78°04'02"W	414.60'
C7	230.00'	94.24'	N25°37'55"E	93.59'

LINE TABLE		
No.	Bearing	Distance
L1	S14°12'19"W	36.17'
L2	S03°57'22"E	33.65'
L3	S85°59'20"E	39.80'
L4	N67°36'01"E	36.70'

Tax ID 02932134
 Dahlem Enterprises, Inc.
 D.B.12421, Pg. 339
 5342 Prosperity Church Road

Lot 1
 Prosperity Market Phase 1, Map 1
 M.B. 35, Pg. 497

Total Area (by Record Plat) 7.051 Acres
 Temp. Constr. Esmt. 2,565 Sq.Ft.

Tax ID 02932135
 Dahlem Enterprises, Inc.
 D.B.12421, Pg. 339
 5342 Prosperity Church Road



ACQUISITION BY
 RECORDED IN DEED BOOK
 DB 10497-287
 State of North Carolina
 County of Mecklenburg

Review Officer of Mecklenburg County, certify that the map or plat to which this certification is affixed meets all statutory requirements for recording.

Review Officer _____ Date _____

I, James H. Krauth, certify that this plat was prepared under my supervision and that the plat was prepared for the purpose of acquisition and easements only and is not intended to be a boundary survey of the property shown.

James H. Krauth 6-30-04
 James H. Krauth, NC P.L.S. L-2730 Date

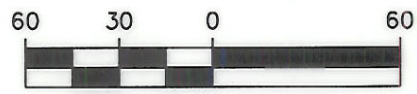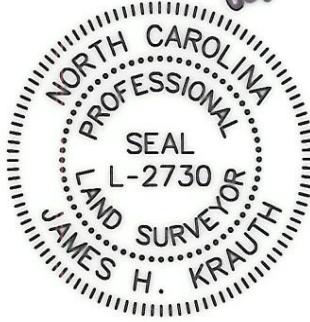


PREPARED BY:

GRAPHIC SCALE IN FEET



7520 E. INDEPENDENCE BLVD.
 SUITE 120
 CHARLOTTE, NC 28227
 PHONE: 704-532-9544
 FAX: 704-568-1024
 www.Qk4.com

 CHARLOTTE ENGINEERING & PROPERTY MANAGEMENT		
REVISIONS	PROSPERITY CHURCH ROAD WIDENING - PHASE III	JOB NO. 00603PH3
		FILE NO. 00602-P1
	PROPERTY ACQUISITION OWNER: DAHEM ENTERPRISES, INC. 5342 PROSPERITY CHURCH ROAD CHARLOTTE, MECKLENBURG CO., NC	SHEET 1
SCALE: 1"=60'		OF 1
DATE: 6-30-04	PREPARED BY KDC CHECKED BY JHK	