

State of North Carolina
County of Mecklenburg


This map was prepared for the purpose of property acquisition only and is not intended to be a boundary survey of the property shown.

I, _____, Review Officer of Mecklenburg County, certify that the map or plat to which this certification is affixed meets all statutory requirements for recording.

Review Officer _____ Date _____

LINE TABLE		
No.	Bearing	Distance
L1	S64°44'21"W	39.56'
L2	N22°11'50"W	28.11'
L3	N22°11'50"W	0.74'
L4	S53°33'21"W	50.64'
L5	S19°22'38"E	49.62'
L6	S40°34'14"E	1.60'
L7	N49°25'46"E	22.00'
L8	N40°34'14"W	2.00'
L9	S49°25'46"W	20.82'

80+90.78
38.66 Rt.

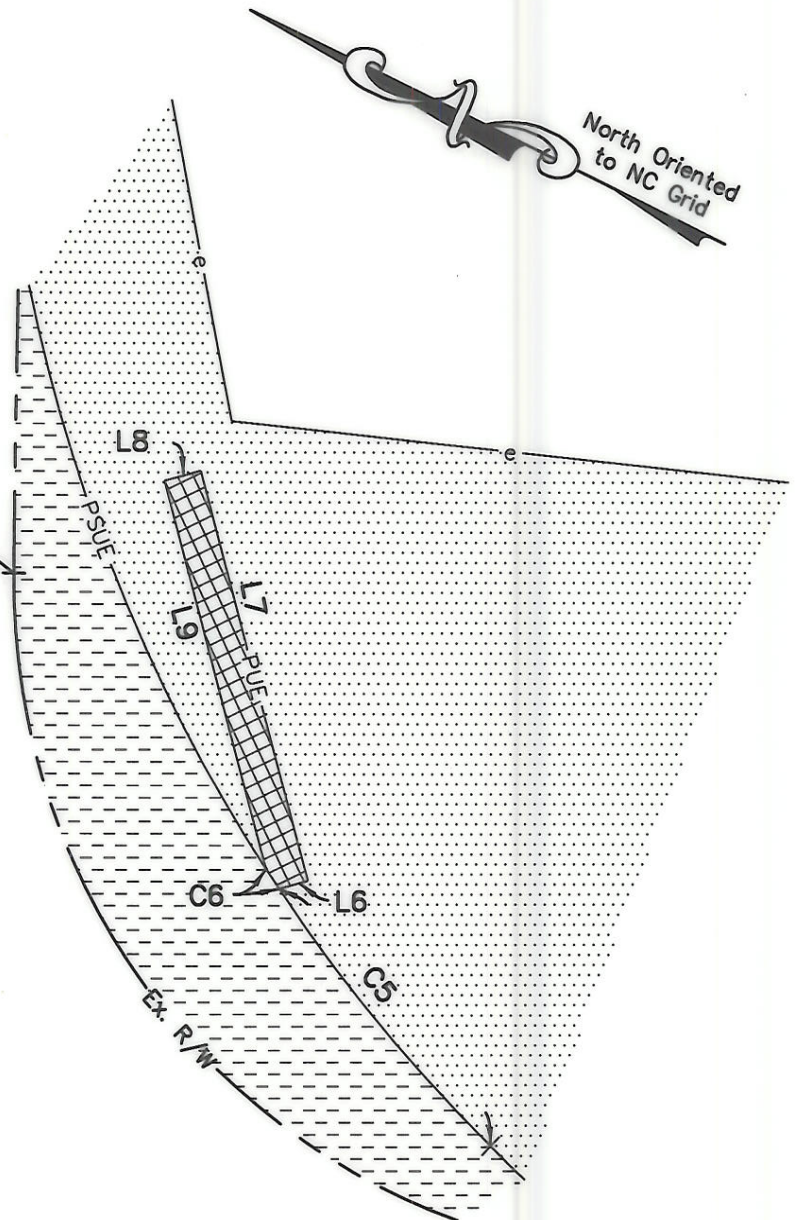

CURVE TABLE				
No.	Radius	Length	Chord Brg.	Chord
C1	35.00'	52.24'	S22°12'43"W	47.53'
C2	1103.09'	17.78'	S65°26'03"W	17.78'
C3	1103.09'	40.02'	S66°56'05"W	40.02'
C4	31.50'	9.28'	N12°05'05"E	9.25'
C5	86.50'	54.47'	N36°34'16"E	53.58'
C6	86.50'	1.25'	S30°31'23"W	1.25'
C7	500.00'	93.46'	S62°14'44"W	93.32'
C8	1141.09'	416.92'	S78°04'02"W	414.60'

DETAIL "A"

SCALE 1"=10'

ACQUISITION BY CITY
RECORDED IN DEED BOOK

DB 18500-332
03/22/2005

LEGEND

- Permanent Util. esmt.
- Temp. Constr. Easement
- Perm. Sidewalk & Util. Esmt.
- Indicates Record Call (N00°00'00"E) (00.00')



I, James H. Krauth, certify that this plat was prepared under my supervision and that the plat was prepared for the purpose of acquisition and easements only and is not intended to be a boundary survey of the property shown.

J.H. Krauth 6-30-04
James H. Krauth, NC P.L.S. L-2730 Date

PREPARED BY:



7520 E. INDEPENDENCE BLVD.
SUITE 120
CHARLOTTE, NC 28227
PHONE: 704-532-9544
FAX: 704-568-1024
www.Qk4.com

CHARLOTTE ENGINEERING & PROPERTY MANAGEMENT		
REVISIONS	PROSPERITY CHURCH ROAD WIDENING - PHASE III	JOB NO. 00603PH3
		FILE NO. 00602-P6
	PROPERTY ACQUISITION OWNER: DAHLEM ENTERPRISES, INC. 5342 PROSPERITY CHURCH ROAD CHARLOTTE, MECKLENBURG CO., NC	SHEET 2
SCALE: 1"=30'		OF 2
DATE: 6-30-04	PREPARED BY KDC CHECKED BY JHK	