

I, DAVID H. SNIDER, CERTIFY THAT THIS PLAT WAS DRAWN UNDER MY SUPERVISION FROM AN ACTUAL FIELD SURVEY UNDER MY SUPERVISION. THAT THE DEEDS AND PLATS NOTED WERE USED AS REFERENCES. THAT THE BOUNDARIES NOT SURVEYED ARE CLEARLY INDICATED AS DRAWN FROM INFORMATION INDICATED, THAT THE RATIO OF PRECISION AS CALCULATED IS 1:10,000;

WITNESS MY ORIGINAL SIGNATURE, REGISTRATION NUMBER AND SEAL THIS 21st DAY OF SEP A.D., 2009.



David H. Snider

DAVID H. SNIDER, NC P.L.S. L-2942 DATE

STATE OF NORTH CAROLINA
COUNTY OF MECKLENBURG

I, _____ REVIEW OFFICER OF MECKLENBURG COUNTY, CERTIFY THAT THE MAP OR PLAT TO WHICH THIS CERTIFICATION IS AFFIXED MEETS ALL STATUTORY REQUIREMENTS FOR RECORDING.




REVIEW OFFICER _____ DATE _____

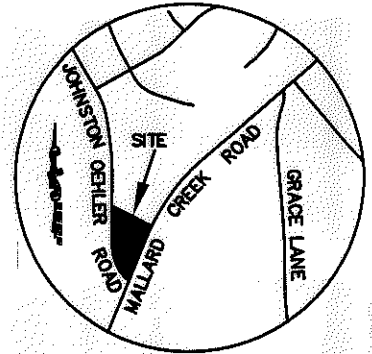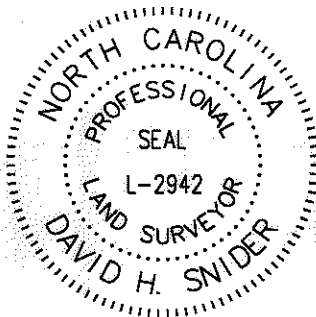


VICINITY MAP NTS

LEGEND

- RAILROAD SPIKE SET
- #5 REBAR W/CAP SET
- IRON PIN FOUND
- R/W MONUMENT FOUND
- PROPERTY LINES NOT SURVEYED
- PROPERTY LINES SURVEYED
- UTILITY EASEMENT (UTE)

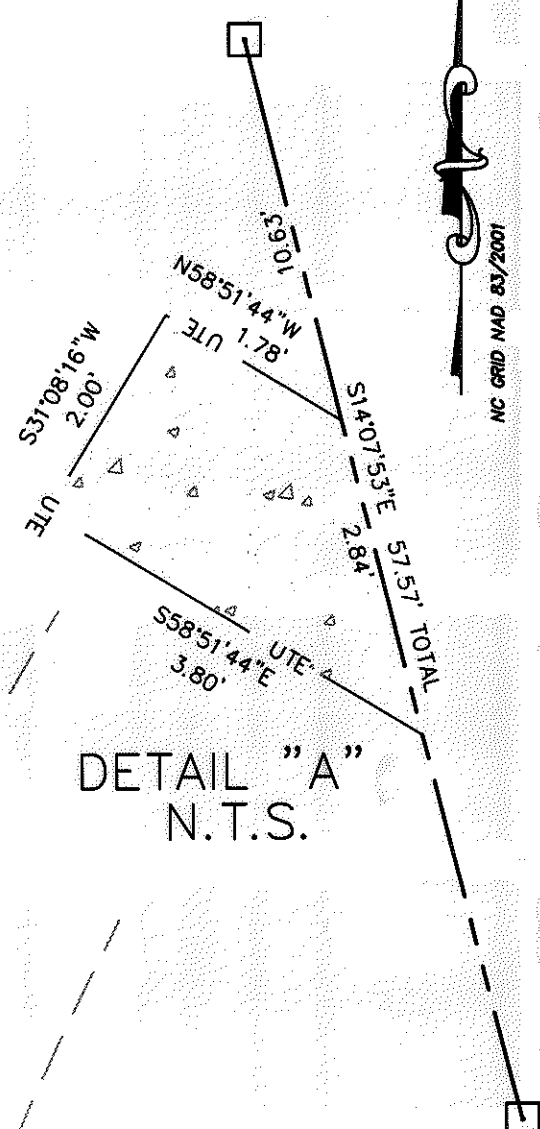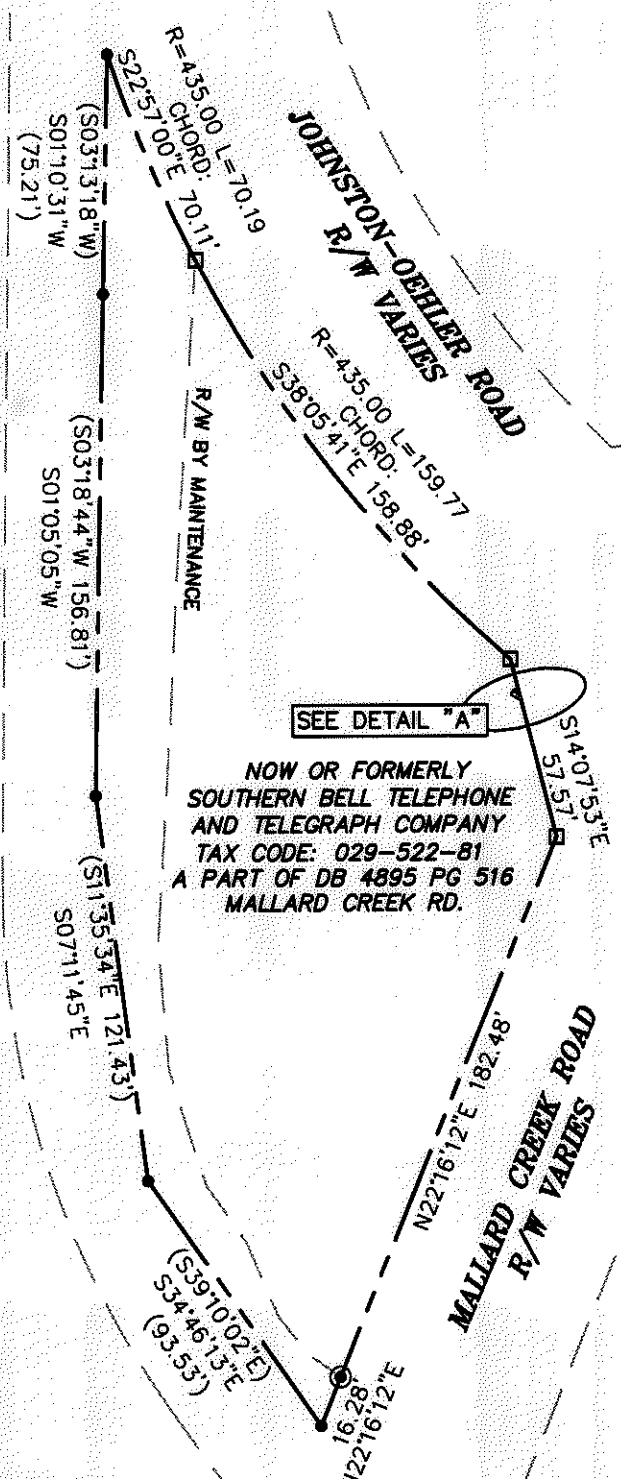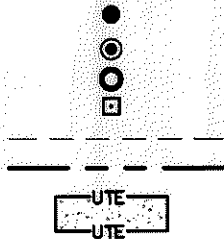

- NOTE:
- 1) BEARINGS AND DISTANCES SHOWN IN PARENTHESES ARE BASED ON RECORDED MAP INFORMATION.
 - 2) TOTAL AREA: 32,977.46 SQ.FT.
 - 3) UTILITY EASEMENT: 5.58 SQ.FT.

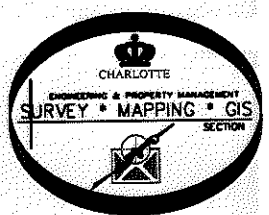

PREPARED BY:
CITY OF CHARLOTTE
ENGINEERING DEPARTMENT
600 EAST FOURTH STREET
CHARLOTTE, NC 28202
704-336-2291

REVISIONS		JOB NO.	
09-21-09 - change easement name		512-08-042	
SCALE 1"=60'		FILE NO. 029-522-81	
DRAWN BY LG		SHEET 1	
DATE		OF 1	
CHECKED BY SURVEY SUPVR.			
K:\AUTOCAD\en_su-ld4\Lan. #206042\dwg\029-522-81 BOUNDARY.DWG			

ACQUISITION BY DB 25506 PG 426-430