



I, R. DENNIS SMITH, CERTIFY THAT THIS PLAT WAS PREPARED UNDER MY SUPERVISION AND THAT THE PLAT WAS PREPARED FOR THE PURPOSE OF STREET RIGHT-OF-WAY ONLY, AND IS NOT INTENDED TO BE A BOUNDARY SURVEY OF PROPERTY SHOWN.

R. Dennis Smith 8/06/92
 R. DENNIS SMITH, NC R.L.S. L-1482 DATE

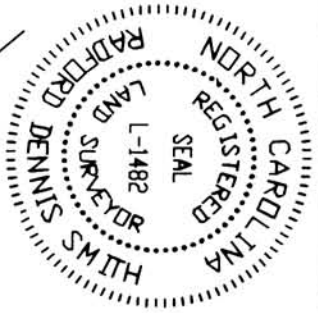

1
 CROWN CENTRAL
 PETROLEUM CORP.
 DB 1542 PG 434
 MB 4 PG 431
 TAX CODE 031-033-56

EIP
 OFF LINE
 S 82°18'30" E
 7.75'

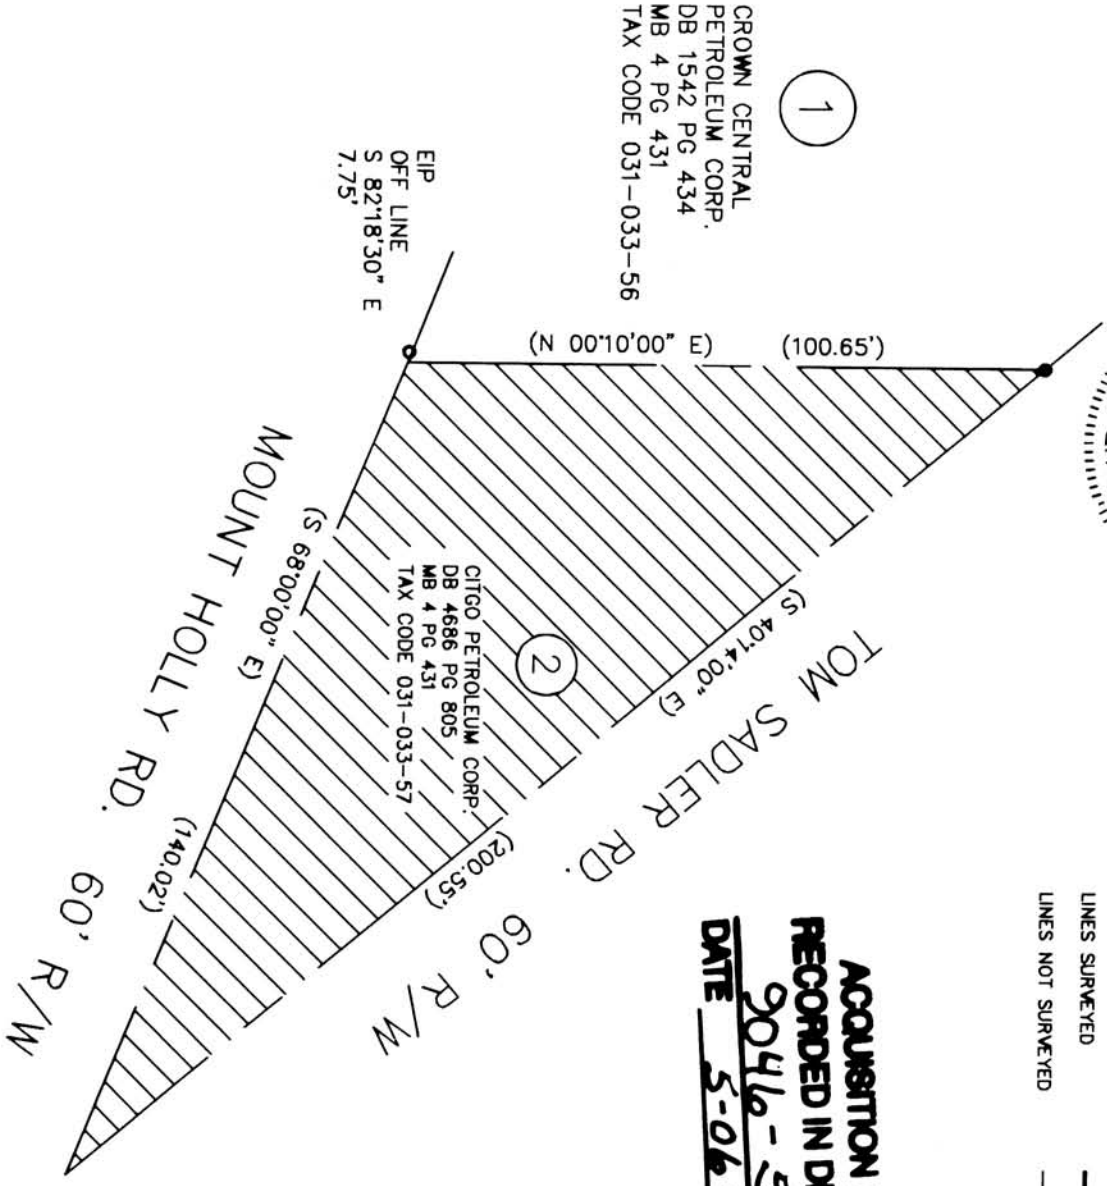


2
 CITGO PETROLEUM CORP.
 DB 4686 PG 805
 MB 4 PG 431
 TAX CODE 031-033-57


- LEGEND
- IRON PIN FOUND
 - IRON PIN SET
 - ▨ REQUIRED RIGHT-OF-WAY
 - ▬ LINES SURVEYED
 - LINES NOT SURVEYED

ACQUISITION BY CITY
 RECORDED IN DEED BOOK
 9046-59
 DATE 5-06-92

- NOTE:
- 1) BEARINGS AND DISTANCES SHOWN IN PARENTHESES ARE BASED ON RECORDED MAP AND DEED INFORMATION.
 - 2) TOTAL AREA 6,541 SQ.FT.
 - 3) REQUIRED RIGHT-OF-WAY 6,541 SQ.FT.

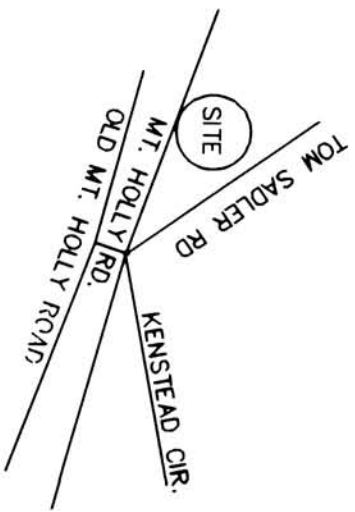

GRAPHIC SCALE

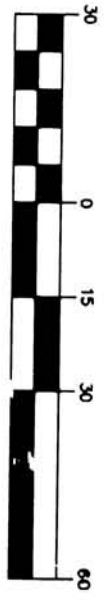

PREPARED BY:
 CITY OF CHARLOTTE
 ENGINEERING DEPARTMENT
 600 EAST FOURTH STREET
 CHARLOTTE, NC 28208
 704-336-2291

		CHARLOTTE	
ENGINEERING DEPARTMENT			
REVISIONS	TOM SADLER ROAD MOUNT HOLLY ROAD INTERSECTION IMPROVEMENTS	JOB NO. 94084	FILE NO.
DATE 8-96	STREET RIGHT-OF-WAY CITGO PETROLEUM CORP. CHARLOTTE, MECKLENBURG CO., NC	PARCEL 2	SHEET 1
SCALE 1"=30'		1	1