
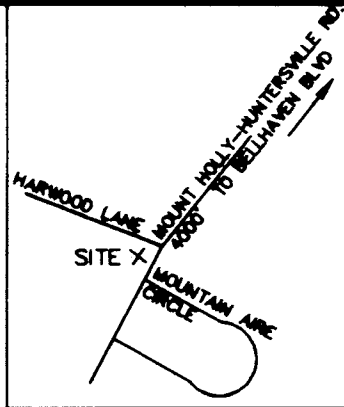


I, R. DENNIS SMITH CERTIFY THAT THIS PLAT WAS PREPARED UNDER MY SUPERVISION FROM A SURVEY CONDUCTED UNDER MY SUPERVISION. THE ERROR OF CLOSURE OF THIS SURVEY WAS 1:10000+

R. Dennis Smith 7-17-98

R. [REDACTED] R.L.S. L-1482 DATE


I, David H. Sule, [REDACTED]
 certify that the map of [REDACTED]
 was made as shown on [REDACTED]
David H. Sule 7/17/98

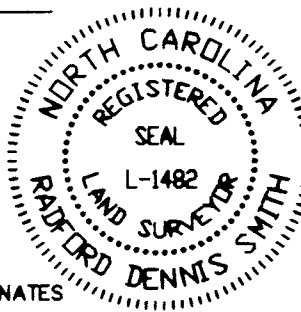

VICINITY MAP
NOT TO SCALE

NCGS MON 229
 COMBINED GRID
 FACTOR 0.9998378416
 NC GRID COORDINATES
 N 576838.81
 E 1411265.13

NC GRID COORDINATES
 N 575673.58
 E 1413792.85

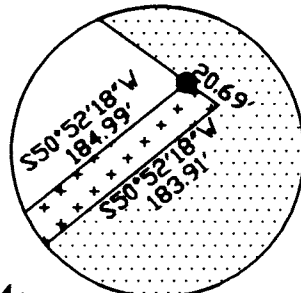


DETAIL 2
NO SCALE

031-172-08
 DORIS LINEBERGER
 DEED 2791-0565

031-172-07
 REF DEED 1871-0364
 TOTAL AREA = 3.959 ACRES
 AREA IN OLD R/W = 0.595 ACRES
 AREA IN NEW R/W = 0.224 ACRES

031-172-06
 N/F WILLIAM T. BLACK
 DEED 1618-0305

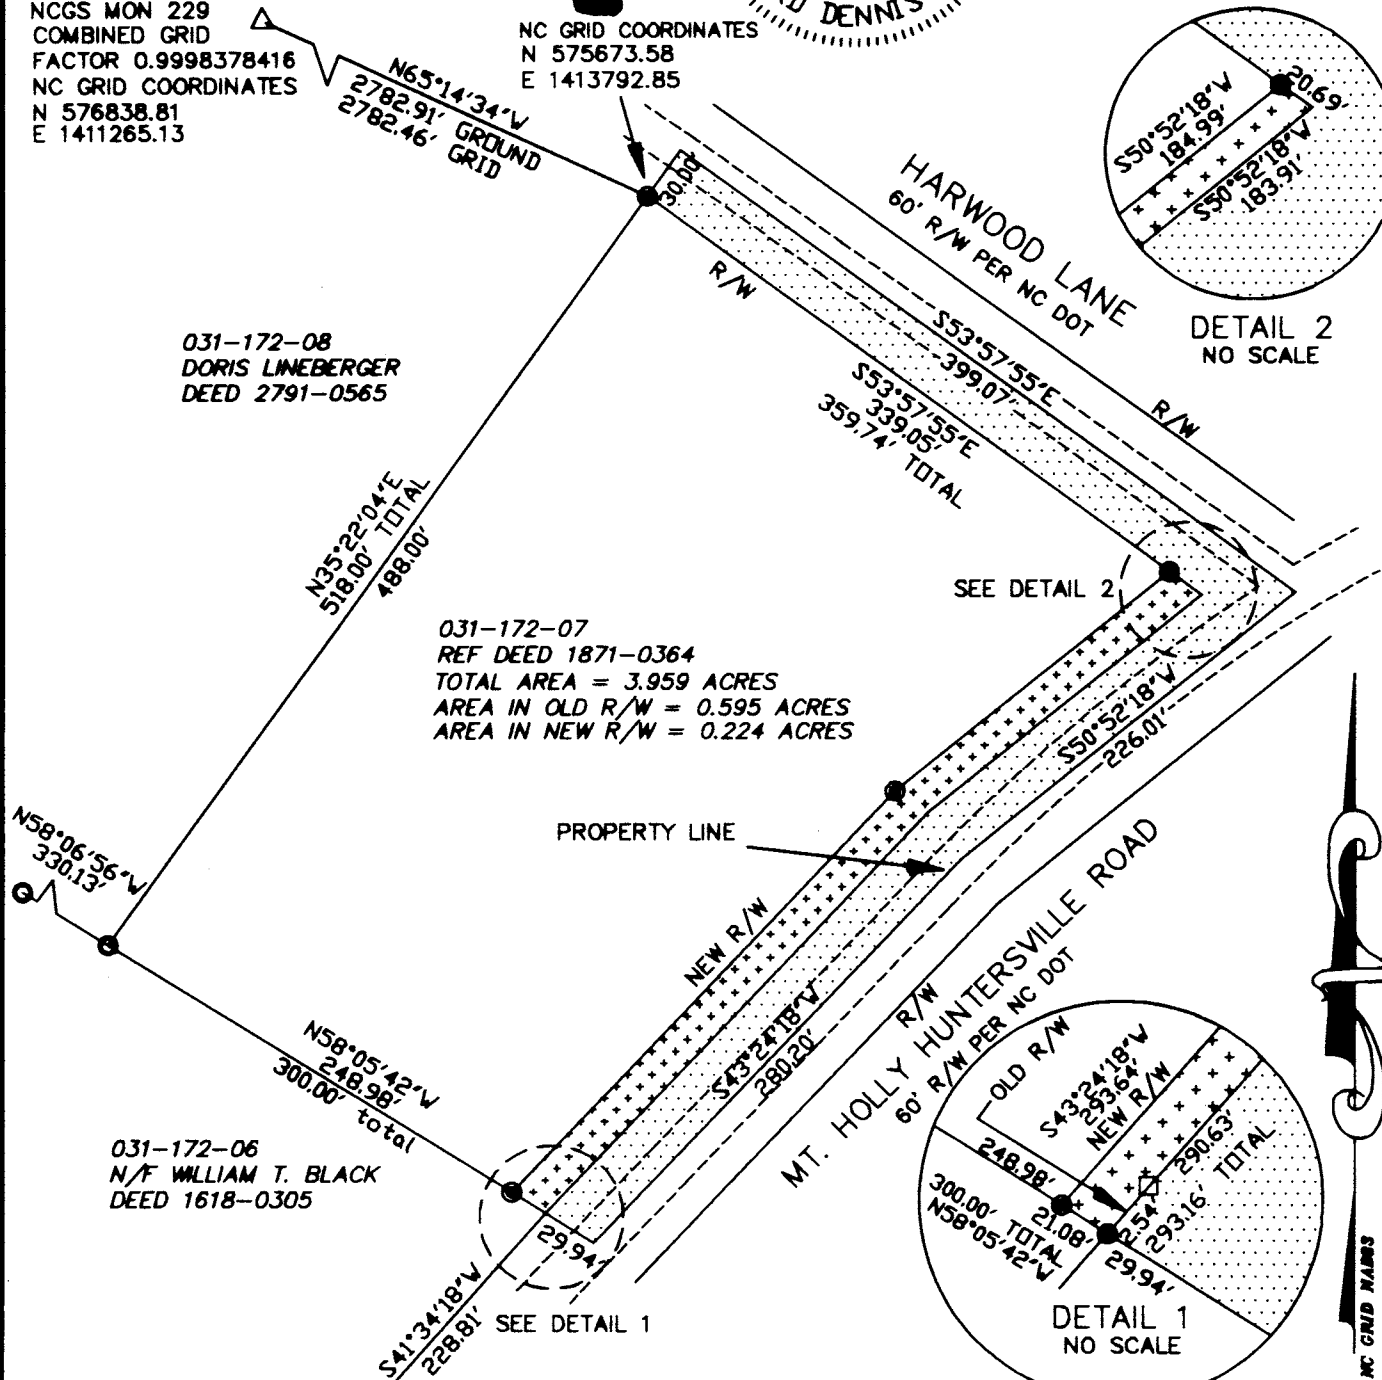


SEE DETAIL 2

SEE DETAIL 1

LEGEND

- IRON PIN FOUND
- IRON PIN SET
- NCGS MONUMENT
- R/W MONUMENT
- RIGHT OF WAY
- LINES SURVEYED
- EDGE OF PAVEMENT
- LINES NOT TO SCALE
- AREA IN OLD R/W
- AREA IN NEW R/W

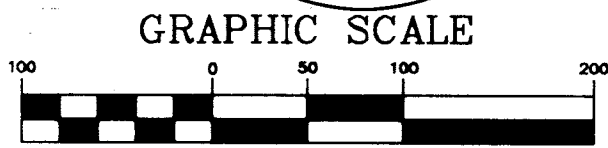

(IN FEET)
 1 inch = 100 ft.

PREPARED BY:
 CITY OF CHARLOTTE
 ENGINEERING DEPARTMENT
 800 EAST FOURTH STREET
 CHARLOTTE, NC 28208
 704-336-2291

CHARLOTTE ENGINEERING DEPARTMENT		
REVISIONS	BOUNDARY SURVEY FOR CITY OF CHARLOTTE	JOB NO. 398102
7-88 NEW R/W AREA CHANGE - erms	PROPOSED FIRE STATION #34	FILE NO. FIRE34
DRAWN BY GAI		SHEET 1
CHECKED BY [Signature]	PAW CREEK TWSP, MECKLENBURG CO., NC	OF 1
SURVEY SUPERVISOR [Signature]	DATE 05/29/98	SCALE 1" = 100'