

VICINITY MAP
NO SCALE

I, _____, REVIEW OFFICER OF MECKLENBURG COUNTY, CERTIFY THAT THE MAP OR PLAT TO WHICH THIS CERTIFICATION IS AFFIXED MEETS ALL STATUTORY REQUIREMENTS FOR RECORDING.

REVIEW OFFICER _____ DATE _____



NOTES:
1) BEARINGS AND DISTANCES SHOWN ARE BASED UPON CAROLINA BROOM COMPANY MB. 3 PG. 18.

TOTAL AREA = 8178 SQ. FT.
TEMP. CONSTRUCTION EASEMENT = 493 SQ. FT.
SIDEWALK/UTILITY EASEMENT = 655 SQ. FT.
AREA REMAINING = 8178 SQ. FT.


Plans Prepared By:



MEADE GUNNELL
engineering & surveying p.c.
19810-A West Catawba Avenue
Cornelius, N.C. 28031
704-655-7290 704-655-7291 (fax)

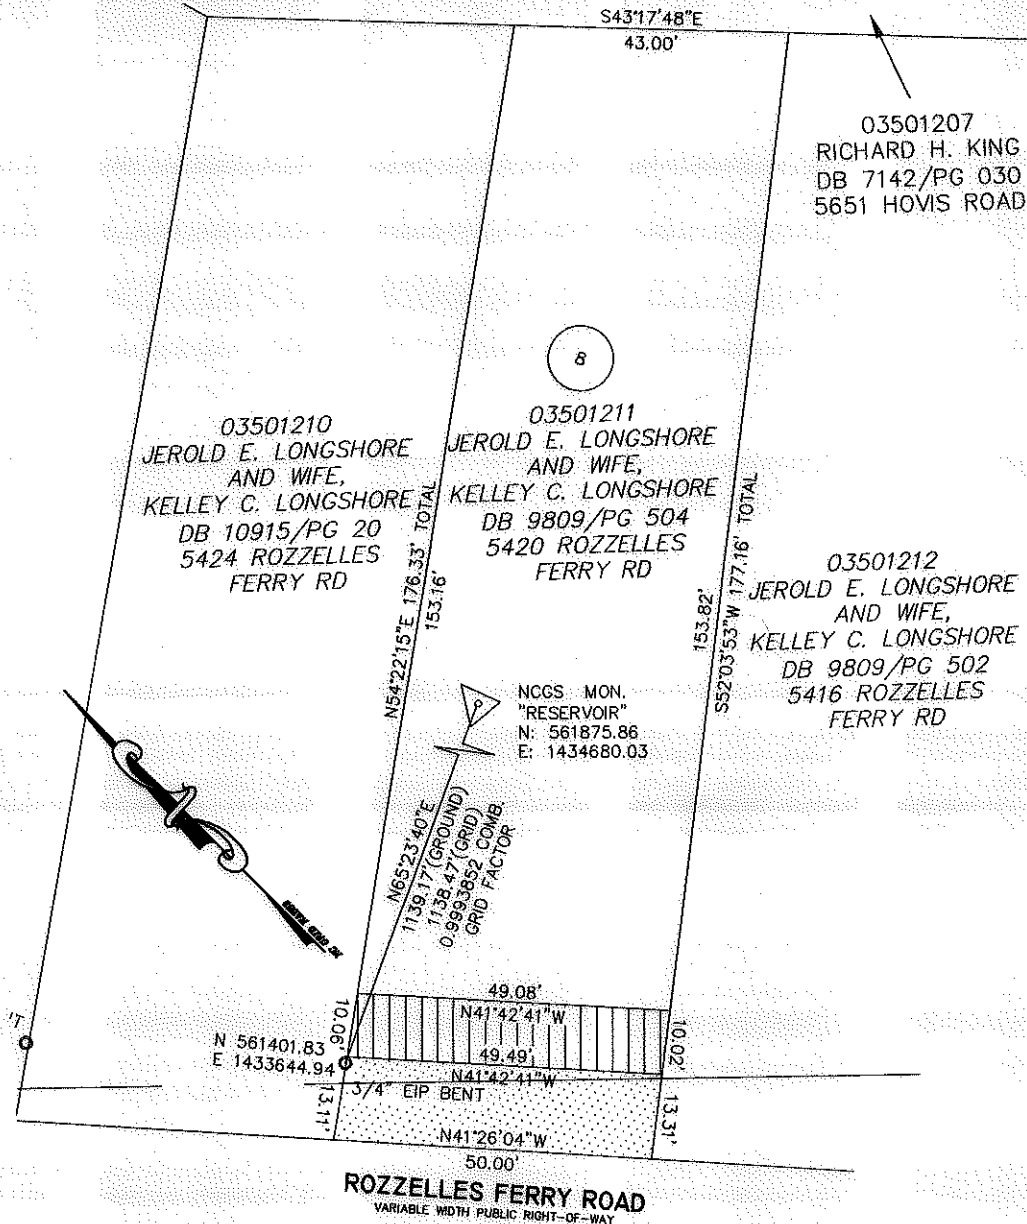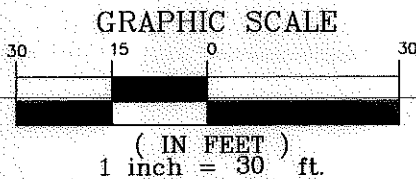

I, GLENN E. GAMBLE, CERTIFY THAT THIS PLAT WAS PREPARED UNDER MY SUPERVISION AND THAT THE PLAT WAS PREPARED FOR THE PURPOSE OF ACQUISITION OF EASEMENTS, ONLY, AND IS NOT INTENDED TO BE A BOUNDARY SURVEY OF THE PROPERTY SHOWN.

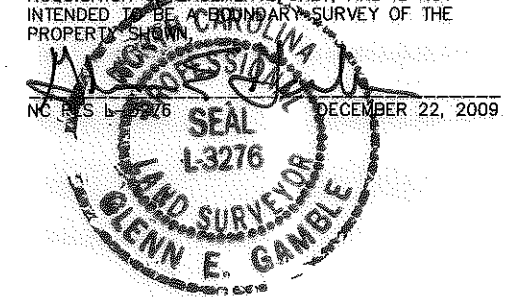

LEGEND

- TEMPORARY CONSTRUCTION EASEMENT
- RIGHT OF WAY
- PROPERTY LINE FROM DEED
- PERMANENT SIDEWALK/UTILITY EASEMENT
- STORM DRAIN EASEMENT
- EIR EXISTING IRON ROD (AS DESCRIBED)
- TEMPORARY CONSTRUCTION EASEMENT
- PERMANENT SIDEWALK/UTILITY EASEMENT

<p>CHARLOTTE ENGINEERING & PROPERTY MANAGEMENT</p>		Project Name ROZZELLES FERRY ROAD SW
		Property Owner JEROLD E. LONGSHORE AND WIFE, KELLEY C. LONGSHORE Address 5420 ROZZELLES FERRY RD
Job No. 081101	Scale 1"=30'	Parcel 8
Prepared By GEG	Date 01/18/10	Project No. 512-08-039

REVISIONS	
DATE	DESCRIPTION
04/09/10	Comments