
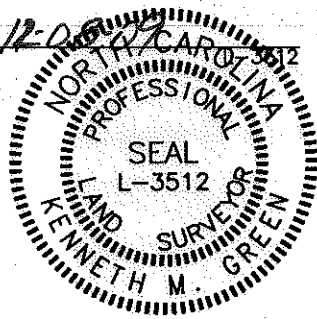


I, KENNETH M. GREEN, CERTIFY THAT THIS PLAT WAS PREPARED UNDER MY SUPERVISION AND THAT THE PLAT WAS PREPARED FOR THE PURPOSE OF ACQUISITION AND EASEMENTS ONLY, AND IS NOT INTENDED TO BE A BOUNDARY SURVEY OF THE PROPERTY SHOWN.

Kenneth M. Green
KENNETH M. GREEN, PLS

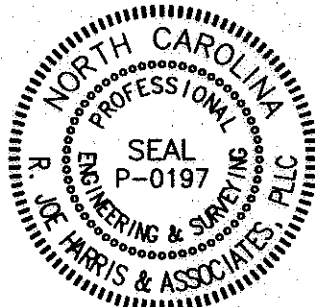

0.184 AC = TOTAL AREA BY DEED
 0.000 AC = ACQUIRED IN FEE SIMPLE
 0.048 AC (2,089 SF) = EXISTING PDE TO BE ACQUIRED AS PROPOSED SDE "A"
 0.029 AC (1,282 SF) = PROPOSED SDE "B"
 0.003 AC (121 SF) = EXISTING PDE TO BE ACQUIRED AS TCE "C"
 0.003 AC (135 SF) = PROPOSED TCE "D"
 0.184 AC REMAINING

LEGEND:

- — — — — PROPERTY LINE
- — — — — R/W LINE
- — — — — TEMPORARY CONSTRUCTION EASEMENT (TCE)
- PDE — — PUBLIC STORM DRAINAGE EASEMENT (MB 47 PG 669)
- SDE — — STORM DRAINAGE EASEMENT
- EX. — — EXISTING
- PROP. — — PROPOSED

- PROP. SDE HATCH
- EX. PDE HATCH
- PROP. TCE HATCH

PREPARED BY:

R. Joe Harris & Associates, L.L.C.

Engineering & Land Surveying
 1698 W. HWY 160, SUITE 130, FORT MILL, SC, 29708
 Phone: (803) 802-1799

NOTES:


THIS SURVEY IS OF ANOTHER CATEGORY, SUCH AS THE RECOMBINATION OF EXISTING PARCELS, A COURT-ORDERED SURVEY, OR OTHER EXCEPTION TO THE DEFINITION OF SUBDIVISION.

BOUNDARY INFORMATION TAKEN FROM RECORD PLAT OF HOMESTEAD GLEN SUBDIVISION-MAP2 BY DOWELL & CO. P.C. AND DATED 6-16-05. OTHER LOT INFORMATION GATHERED FROM MAP 3 DATED 11-29-06.


STATE OF NORTH CAROLINA
 COUNTY OF MECKLENBURG

I, _____ REVIEW OFFICER OF MECKLENBURG COUNTY, CERTIFY THAT THE MAP OR PLAT TO WHICH THIS CERTIFICATION IS AFFIXED MEETS ALL STATUTORY REQUIREMENTS FOR RECORDING.

REVIEW OFFICER _____ DATE _____

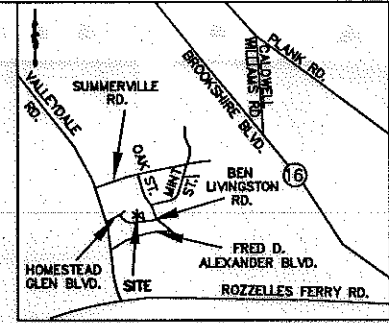

VICINITY MAP NOT TO SCALE

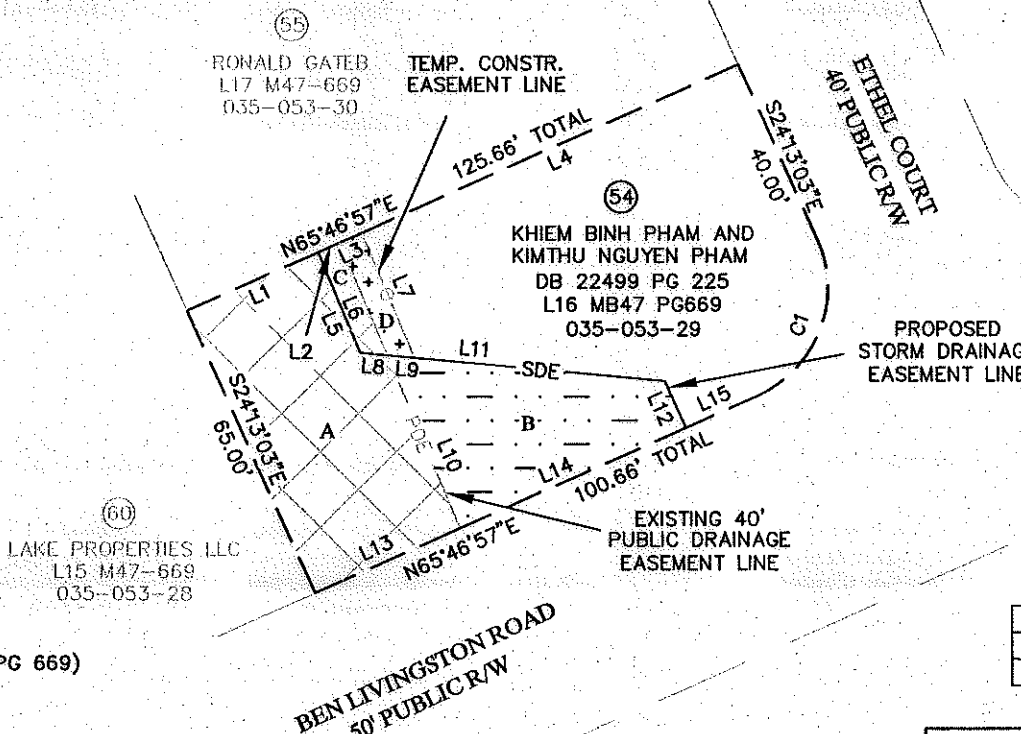

LINE TABLE		
LINE	LENGTH	BEARING
L1	29.87	N65°46'57"E
L2	5.00	N65°46'57"E
L3	5.00	N65°46'57"E
L4	85.79	N65°46'57"E
L5	22.80	S22°41'26"E
L6	25.60	S22°41'26"E
L7	28.41	S22°41'26"E
L8	5.67	S84°32'39"E
L9	5.67	S84°32'39"E
L10	39.42	S22°41'26"E
L11	52.16	S84°32'39"E
L12	10.77	S24°32'39"E
L13	33.14	N65°46'57"E
L14	51.36	N65°46'57"E
L15	16.16	N65°46'57"E

CURVE TABLE						
CURVE	LENGTH	RADIUS	TANG	CHORD	BEARING	DELTA
C1	39.27	25.00	25.00	35.36	N20°46'57"E	90°00'00"

NOTE:
 THE PURPOSE OF THIS REVISION IS TO ADJUST WORDING IN ACREAGE SUMMARY TABLE FOR FURTHER CLARIFICATION.

GRAPHIC SCALE



(IN FEET)

1 inch = 40 ft.

SURVEYED AND MAPPED FOR:
 CITY OF CHARLOTTE
 600 EAST FOURTH ST.
 CHARLOTTE, NC 28202

CHARLOTTE ENGINEERING & PROPERTY MANAGEMENT		
PROJECT 512-00-118	FRED D. ALEXANDER BLVD., SECTION C	JOB NO. 1198
SCALE: 1" = 40'	TAX PARCEL 035-053-29	FILE NO.
REV. 12-3-09 11-24-09	CURRENT OWNER: KHIEM BINH PHAM AND KIMTHU NGUYEN PHAM 503 ETHEL COURT CHARLOTTE, NC 28216	SHEET 1
DRAWN BY: MPL		OF 1
DATE 9-10-09	CHECKED BY: kmg	SURVEY SUPVR.