
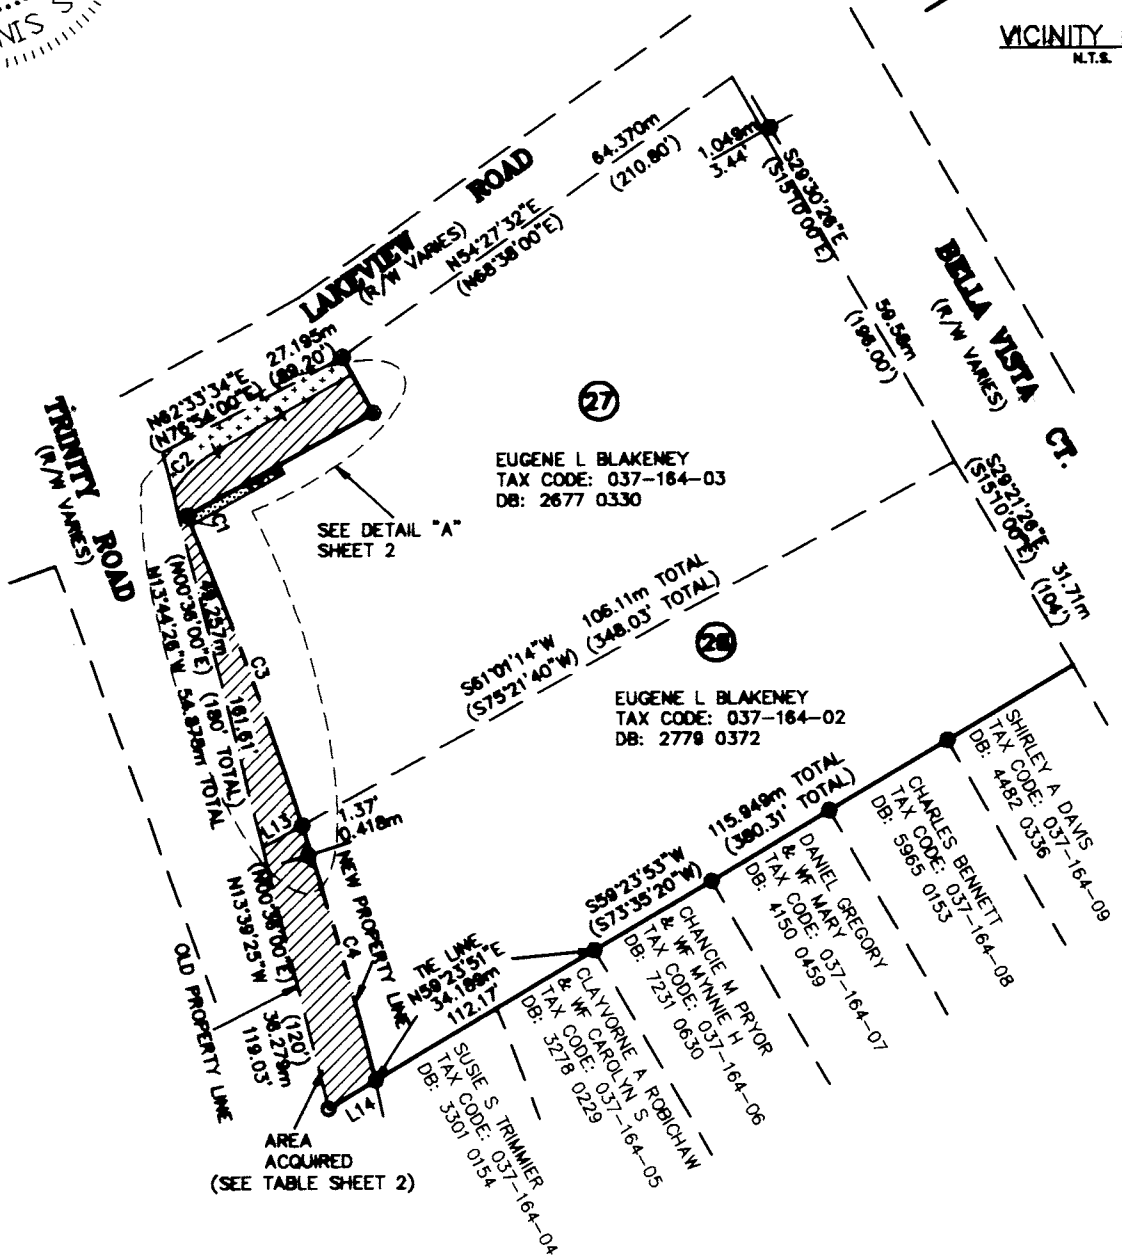
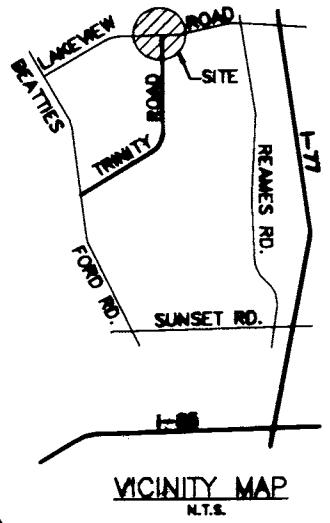


I, R. DENNIS SMITH, CERTIFY THAT THIS PLAT WAS PREPARED UNDER MY SUPERVISION AND THAT THE PLAT WAS PREPARED FOR THE PURPOSE OF ACQUISITION AND EASEMENTS ONLY, AND IS NOT INTENDED TO BE A BOUNDARY SURVEY OF PROPERTY SHOWN.


R. Dennis Smith 1-15-98
 R. DENNIS SMITH, NC R.L.S. L-1482 DATE

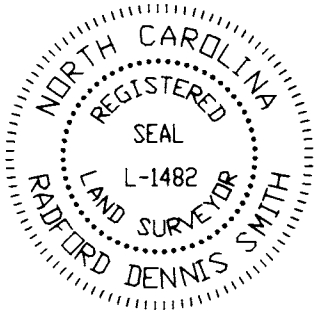

LEGEND:

- IRON PIN FOUND
- IRON PIN SET
- AREA ACQUIRED
- APPARENT RIGHT-OF-WAY AREA
- PERMANENT DRAINAGE EASEMENT
- TEMPORARY CONSTR. EASEMENT
- LINE SURVEYED
- LINE NOT SURVEYED
- NEW PROPERTY LINE

GRAPHIC SCALE

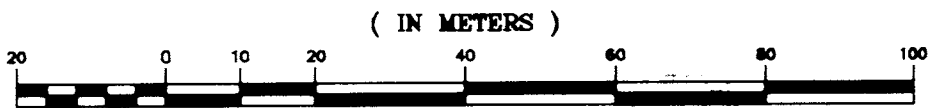

1 : 1000

PREPARED BY:
 CITY OF CHARLOTTE
 ENGINEERING DEPARTMENT
 800 EAST FOURTH STREET
 CHARLOTTE, NC 28208
 704-336-2201

CHARLOTTE ENGINEERING DEPARTMENT		
ENGINE	TRINITY ROAD SIDEWALK IMPROVEMENT	JOB NO. 013-00-000 LARGESHA
DRAWN BY: <i>[Signature]</i>		FILE NO. PLAT
CHECKED BY: <i>[Signature]</i>	PROPERTY ACQUISITION OWNER: EUGENE L. BLAKENEY CHARLOTTE, MECKLENBURG CO., NC	SHEET 1
DATE: 12/30/97	SCALE: 1:1000	OF 2