

ACQUISITION BY CITY  
 RECORDED IN DEED BOOK  
DB 13421, PG 554  
 DATE 3/28/02



28



MECKLENBURG FAIR, LTD.  
 7000 APACHE AVE.  
 DB 2747 PG 271  
 TAX \*03720317



VICINITY  
 N.T.S.

I, MARK FUNKHOUSER, CERTIFY THAT THIS PLAT  
 WAS PREPARED UNDER MY SUPERVISION AND THAT  
 THE PLAT WAS PREPARED FOR THE PURPOSE OF  
 ACQUISITION AND EASEMENTS ONLY, AND IS NOT  
 INTENDED TO BE A BOUNDARY SURVEY OF PROPERTY  
 SHOWN

*Mark Funkhouser 2-5-01*

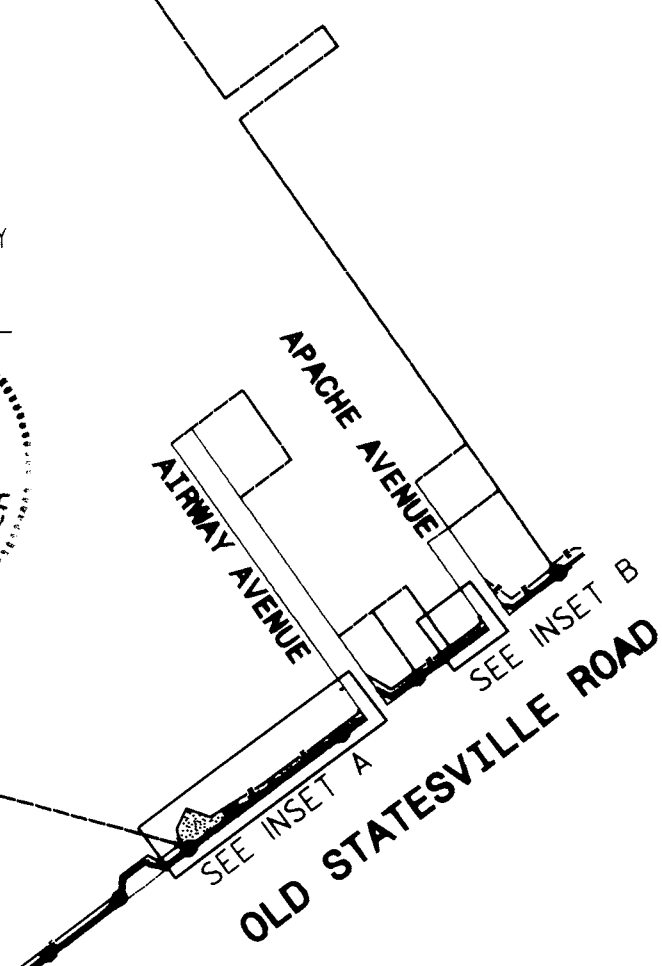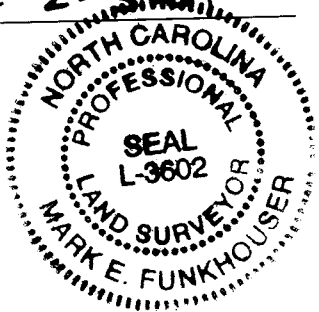

AREA FROM DEED OR TAX OFFICE	AREA ACQUIRED	RECORD AREA LESS AREA ACQUIRED	TEMPORARY CONSTRUCTION AREA	PERMANENT DRAINAGE EASEMENT	PERMANENT UTILITY EASEMENT
5,787,120 SQ. FT. 132.854 ACRES	5,835 SQ. FT. 0.134 ACRES	5,781,285 SQ. FT. 132.720 ACRES	14,022 SQ. FT. 0.322 ACRES	412.00 SQ. FT. 0.009 ACRES	60.00 SQ. FT.

LEGEND

- EXISTING IRON PIN
- SET IRON PIN
- NEW PROPERTY LINE
- AREA ACQUIRED
- TEMPORARY CONSTRUCTION EASEMENT

<b>CHARLOTTE</b> ENGINEERING AND PROPERTY MANAGEMENT		JOB NO. 512-00-015
REVISIONS	<b>OLD STATESVILLE ROAD WIDENING PROJECT</b>	FILE NO. PLAT 28
DESIGNED BY: CTC/GMT	<b>PROPERTY ACQUISITION MECKLENBURG FAIR, LTD.</b>	SHEET <b>1</b>
DRAWN BY: HED	CHARLOTTE, MECKLENBURG CO., NC	OF <b>2</b>
CHECKED BY:	DATE: 09/05/01 SCALE: 1"=450'	