



INSET B

INSET A

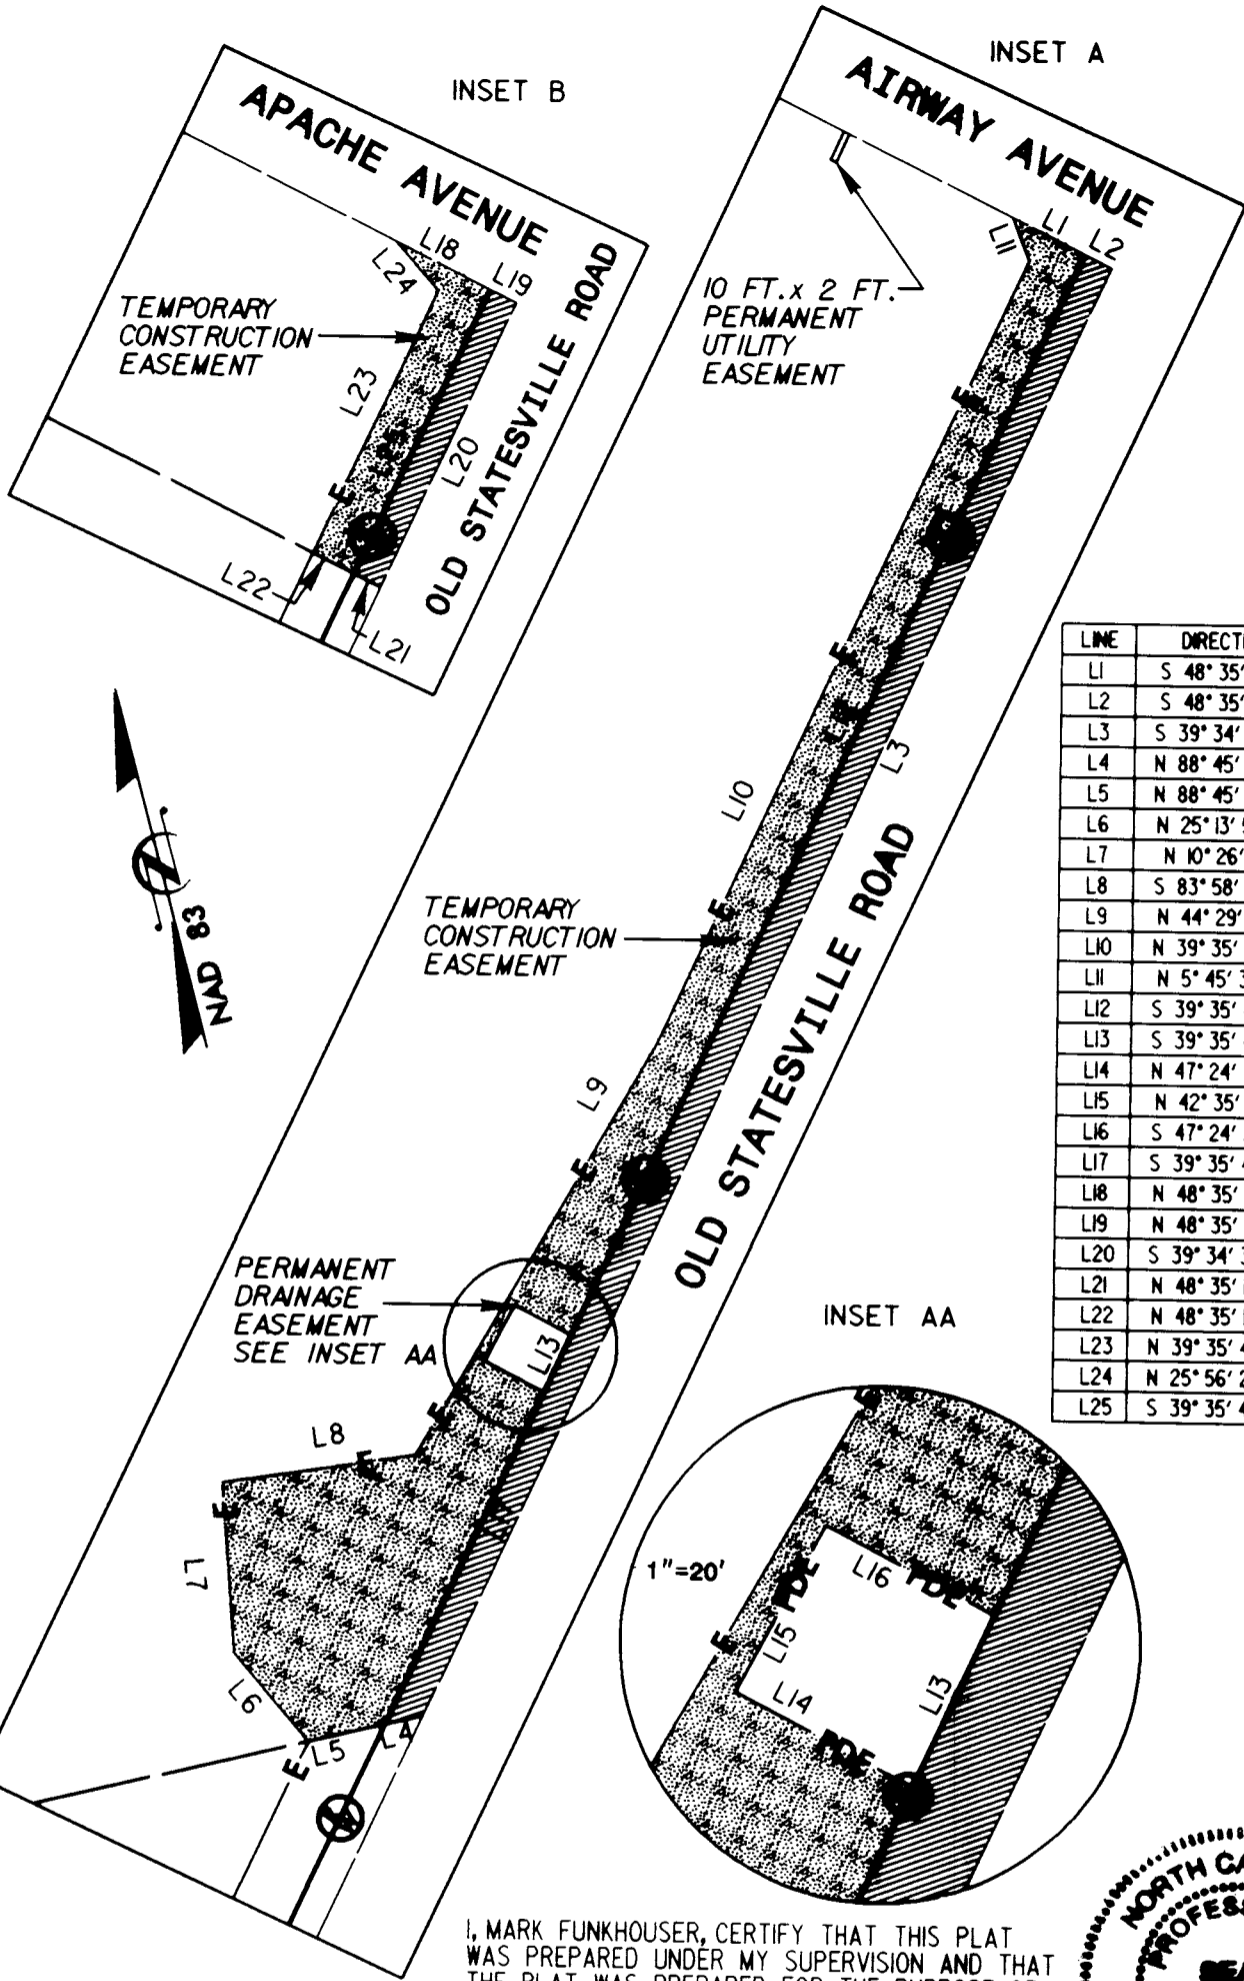

LINE	DIRECTION	DISTANCE
L1	S 48° 35' 13" E	25.21 FT.
L2	S 48° 35' 13" E	9.48 FT.
L3	S 39° 34' 30" W	508.03 FT.
L4	N 88° 45' 03" W	12.31 FT.
L5	N 88° 45' 03" W	24.76 FT.
L6	N 25° 13' 50" W	36.70 FT.
L7	N 10° 26' 1" E	54.17 FT.
L8	S 83° 58' 09" E	61.16 FT.
L9	N 44° 29' 15" E	153.04 FT.
L10	N 39° 35' 40" E	272.84 FT.
L11	N 5° 45' 38" W	14.34 FT.
L12	S 39° 35' 40" W	379.08 FT.
L13	S 39° 35' 40" W	20.03 FT.
L14	N 47° 24' 38" W	21.12 FT.
L15	N 42° 35' 19" E	20.00 FT.
L16	S 47° 24' 39" E	20.07 FT.
L17	S 39° 35' 40" W	16.86 FT.
L18	N 48° 35' 13" W	32.93 FT.
L19	N 48° 35' 13" W	9.36 FT.
L20	S 39° 34' 30" W	100.00 FT.
L21	N 48° 35' 13" W	9.40 FT.
L22	N 48° 35' 13" W	14.58 FT.
L23	N 39° 35' 40" E	92.23 FT.
L24	N 25° 56' 26" W	20.15 FT.
L25	S 39° 35' 40" W	99.99 FT.

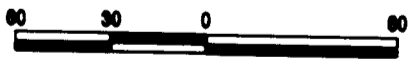

- LEGEND**
- EXISTING IRON PIN
  - SET IRON PIN
  - NEW PROPERTY LINE
  - AREA ACQUIRED
  - TEMPORARY CONSTRUCTION EASEMENT

I, MARK FUNKHOUSER, CERTIFY THAT THIS PLAT WAS PREPARED UNDER MY SUPERVISION AND THAT THE PLAT WAS PREPARED FOR THE PURPOSE OF ACQUISITION AND EASEMENTS ONLY, AND IS NOT INTENDED TO BE A BOUNDARY SURVEY OF PROPERTY SHOWN

*Mark Funkhouser* 2-5-01



Plan Prepared By  
**PBSJ**  
 200 EAST SPURLOCKWAY ROAD, SUITE 200  
 CHARLOTTE, NORTH CAROLINA 28207

<b>CHARLOTTE</b> ENGINEERING AND PROPERTY MANAGEMENT		JOB NO. 512-00-016
REVISIONS	<b>OLD STATESVILLE ROAD WIDENING PROJECT</b>	FILE NO. PLAT 20
DESIGNED BY: GVB/STW	<b>PROPERTY ACQUISITION MECKLENBURG FAIR, LTD.</b>	SHEET 2
CHECKED BY: EED	CHARLOTTE, MECKLENBURG CO., NC	OF 2
DATE: 09/05/01	SCALE: 1"=60'	