

VICINITY
N.T.S.


**W WT HARRIS
BOULEVARD**

103

RAY THOMAS PETROLEUM CO.
WWT HARRIS BLVD.
DB 8641 PG 989
TAX #03725316

CURRIN-PATTERSON PROPERTIES
WWT HARRIS BLVD.
DB 11142 PG 701
TAX #03725317

LINE	DIRECTION	DISTANCE
L1	N 10° 59' 59" E	168.16 FT.
L2	S 76° 39' 44" E	24.02 FT.
L3	S 76° 39' 44" E	16.72 FT.
L4	S 13° 18' 08" W	133.21 FT.
L5	S 57° 37' 57" W	15.62 FT.
L6	S 57° 37' 57" W	33.01 FT.
L7	N 11° 00' 03" E	144.52 FT.

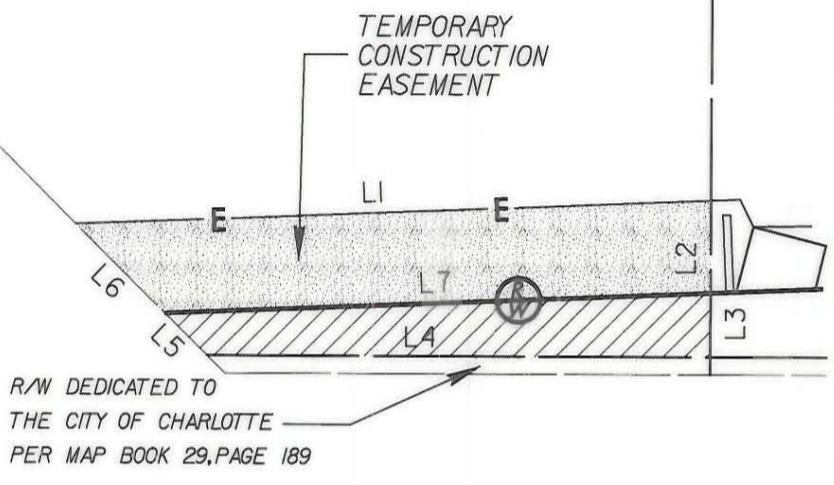


OLD STATESVILLE ROAD

I, MARK FUNKHOUSER, CERTIFY THAT THIS PLAT WAS PREPARED UNDER MY SUPERVISION AND THAT THE PLAT WAS PREPARED FOR THE PURPOSE OF ACQUISITION AND EASEMENTS ONLY, AND IS NOT INTENDED TO BE A BOUNDARY SURVEY OF PROPERTY SHOWN

Mark Funkhouser 8-27-01



AREA FROM DEED OR TAX OFFICE	AREA ACQUIRED	RECORD AREA LESS AREA ACQUIRED	TEMPORARY CONSTRUCTION AREA
50,922 SQ. FT. 1.169 ACRES	1,934 SQ. FT. 0.044 ACRES	48,988 SQ. FT. 1.125 ACRES	3,752 SQ. FT. 0.086 ACRES

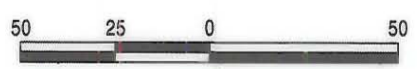

LEGEND

- EXISTING IRON PIN
- SET IRON PIN
- NEW PROPERTY LINE
- AREA ACQUIRED
- TEMPORARY CONSTRUCTION EASEMENT

ACQUIRED IN
13400-137
03-22-2002

PBSJ Plans Prepared By
200 EAST WOODLAWN ROAD, SUITE 310
CHARLOTTE, NORTH CAROLINA 28217

REVISIONS 6/4/01 8/15/01 8/27/01	OLD STATESVILLE ROAD WIDENING PROJECT	JOB NO. 512-99-015
DRAWN BY: CTC/GRT CHECKED BY: MED	PROPERTY ACQUISITION RAY THOMAS PETROLEUM COMPANY <small>CHARLOTTE, MECKLENBURG CO., NC</small>	FILE NO. PLAT 103
SURVEY SUPVR.	DATE: 5/7/01 SCALE: 1"=50'	SHEET 1 OF 1