

L1	S 80°-21'-06" E	6.00'
L2	S 9°-38'-55" W	2.00'
L3	N 80°-21'-05" W	6.00'
L4	N 9°-38'-55" E	2.00'
L5	N 72°-44'-13" W	0.98'
L6	N 72°-44'-13" W	29.29'
L7	S 72°-44'-13" E	0.68'
L8	N 9°-38'-55" E	51.01'
L9	N 9°-38'-55" E	117.94'
C10	R=2834.79'	L=29.53'
	CH=N9°56'-49" E	29.53'

ACQUISITION BY CITY
 RECORDED IN DEED BOOK
6182 Pg 973
 DATE **12/29/89**

HELEN L. KING, ELLEN L. KING
 and EDWARD J. KING, II
 DB 5159-305
 MB 1580-553


PATRICIA E. KING
 DB 3903-353
 DB 3903-368
 MB 5-211
 LOTS 3-6 8 40-47

TOTAL AREA (DEED) 175,573 S.F. 4.031 AC.
 PERMANENT DOWN GUY EASEMENT 12 S.F. O.A.C.

NOTE: PROPERTY CORNERS SHOWN AS OPEN CIRCLES WERE LOCATED BY ACTUAL SURVEY; BEARINGS AND DISTANCES SHOWN IN PARENTHESES ARE BASED ON DEED INFORMATION.

THIS PLAT WAS PREPARED UNDER MY SUPERVISION.

Charles E. Good
 N.C. REG. LAND SURVEYOR NO. L-1138

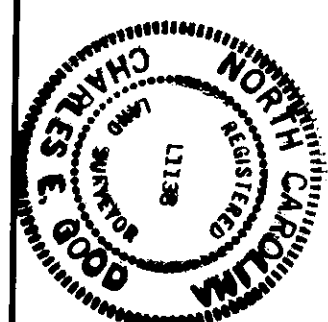

THIS MAP WAS PREPARED FOR THE PURPOSE OF ACQUIRING RIGHT-OF-WAY AND/OR AN EASEMENT ONLY, AND IS NOT INTENDED TO BE A BOUNDARY SURVEY OF THE PROPERTY SHOWN.

<p>CHARLOTTE ENGINEERING DEPARTMENT</p>		JOB NO. 512-86-04
BEATTIES FORD ROAD WIDENING PROJECT	PROPERTY OF PATRICIA E. KING	TITLE NO. 66
DRAWN BY: RWBA CHECKED BY:	DATE: 7-25-89	SCALE: 1"=100'