

I, DAVID H. SNIDER, CERTIFY THAT THIS PLAT WAS PREPARED UNDER MY SUPERVISION AND THAT THE PLAT WAS PREPARED FOR THE PURPOSE OF ACQUISITION AND EASEMENTS ONLY, AND IS NOT INTENDED TO BE A BOUNDARY SURVEY OF PROPERTY SHOWN.

David H. Snider 6/20/11

DAVID H. SNIDER, NC P.L.S. L-2942 DATE



STATE OF NORTH CAROLINA
COUNTY OF MECKLENBURG

I, _____, REVIEW OFFICER OF MECKLENBURG COUNTY, CERTIFY THAT THE MAP OR PLAT TO WHICH THIS CERTIFICATION IS AFFIXED MEETS ALL STATUTORY REQUIREMENTS FOR RECORDING.



REVIEW OFFICER _____ DATE _____

NOTE:

- 1) BEARINGS AND DISTANCE SHOWN IN PARENTHESIS ARE BASED ON RECORDED INFORMATION.
- 2) TOTAL AREA 14,951 SQ.FT.
- 3) TEMPORARY CONSTRUCTION EASEMENT 597 SQ.FT.
- 4) SIDEWALK/UTILITY EASEMENT 927 SQ.FT.
- 5) TOTAL AREA REMAINING 14,951 SQ.FT.

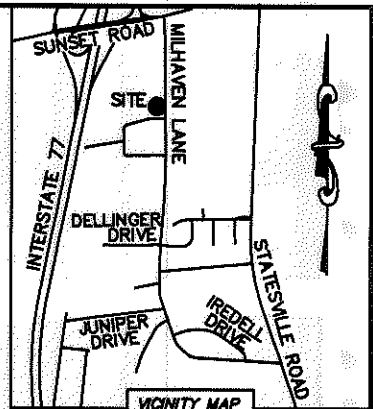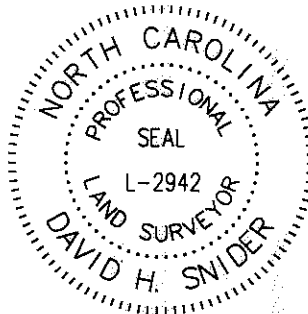

VICINITY MAP
not to scale

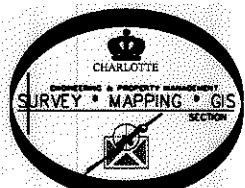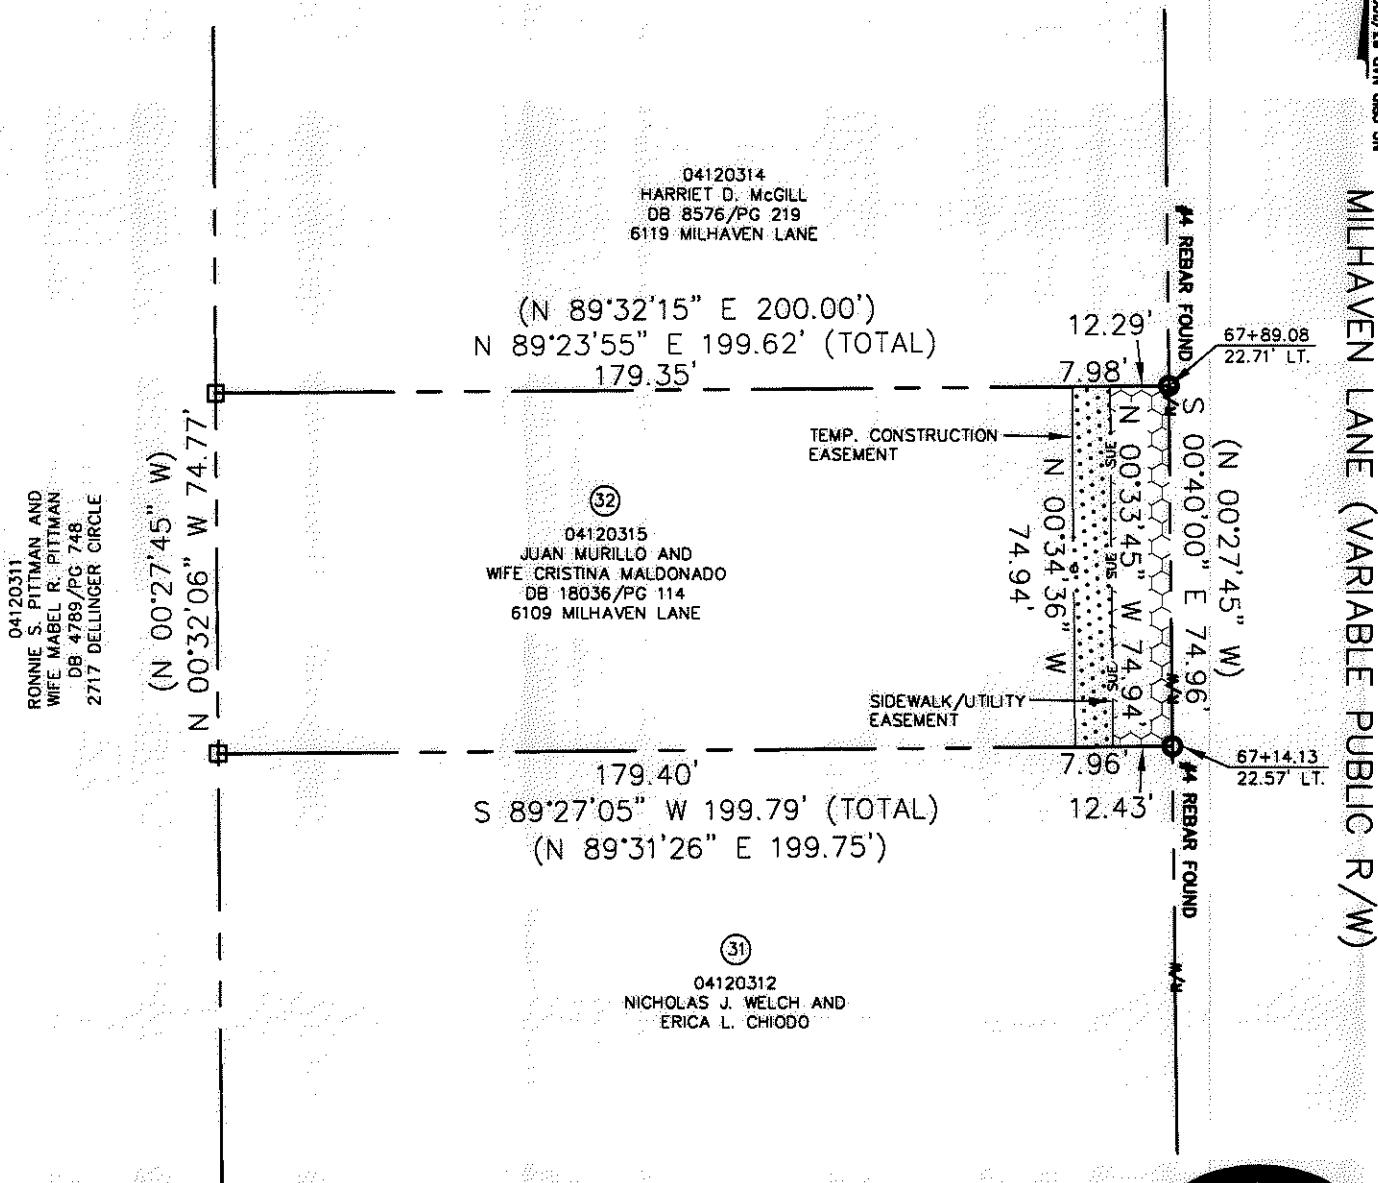

LEGEND

- REBAR OR IRON PIN FOUND
- COMPUTED POINT
- PROPERTY LINES
- EXISTING RIGHT-OF-WAY
- SIDEWALK/UTILITY EASEMENT
- TEMP. CONSTRUCTION EASEMENT
- SIDEWALK/UTILITY EASEMENT
- TEMP. CONSTRUCTION EASEMENT

PREPARED BY:
CITY OF CHARLOTTE
ENGINEERING & PROPERTY MANAGEMENT
600 EAST FOURTH STREET
CHARLOTTE, NC 28202
704-336-2291

		JOB NO. 512-07-046
CHARLOTTE ENGINEERING & PROPERTY MANAGEMENT		FILE NO. 041-203-15
REVISIONS		SHEET 1
06/20/2011-change wife's name per real estate request		OF 1
SCALE 1"=40'		PROPERTY ACQUISITION OWNERS: JUAN MURILLO AND WIFE CRISTINA MALDONADO CHARLOTTE, MECKLENBURG CO., NC
DRAWN BY LG		CHECKED BY DHS SURVEY SUPVR. <i>DHS</i>
DATE		K:\AUTOCAD\EN_SU-LD4\207046\DWG\PARCEL 32.DWG

ACQUISITION BY DB 26665 PG 572-578